


Skylight size and position are indicative.
 Double up flat roof joists to form
 skylight.

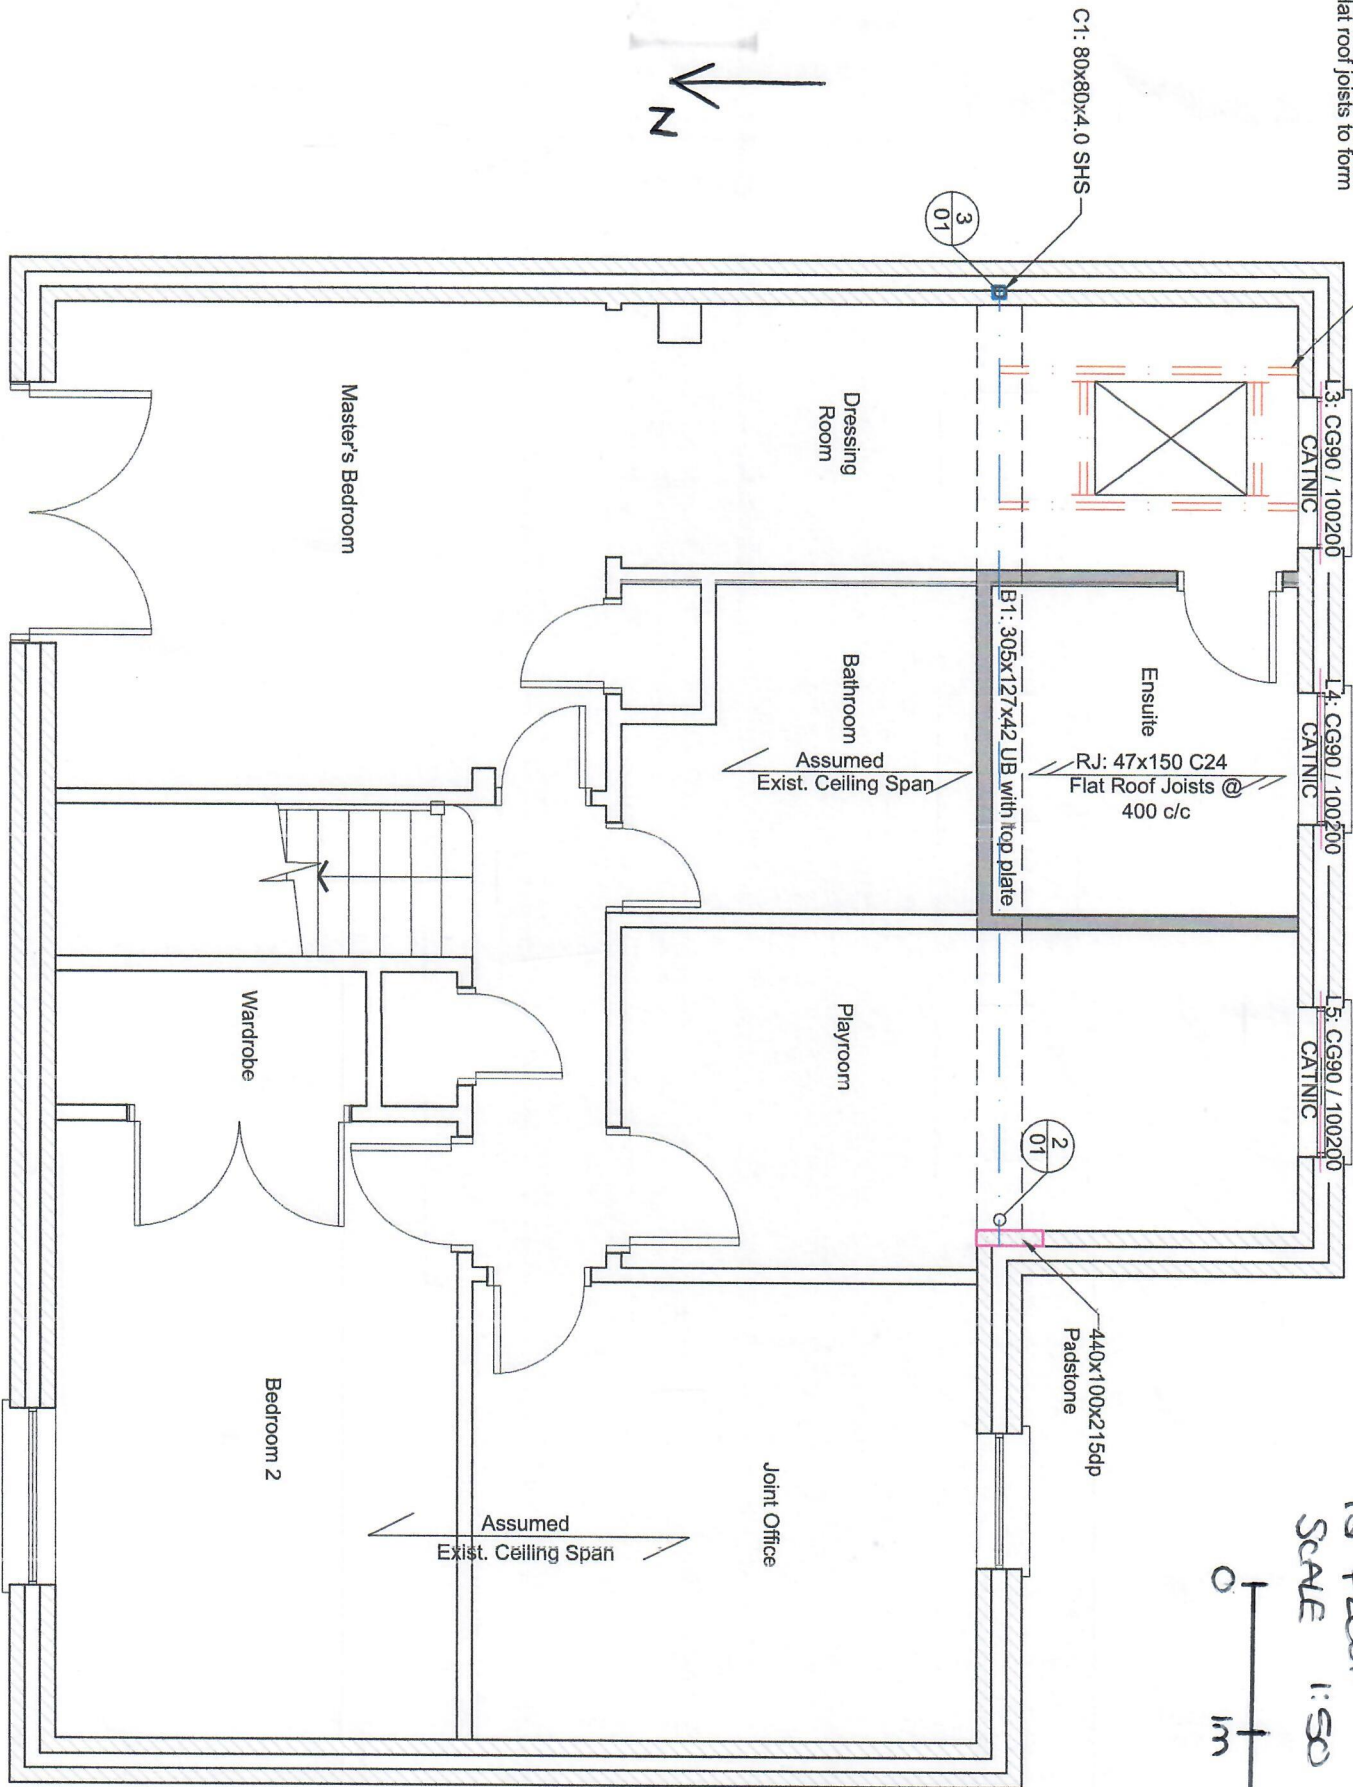

PROPOSED FLOOR PLAN
 1st FLOOR
 SCALE 1:50