



SW1 South West Elevation Existing
1:50




Existing Photo

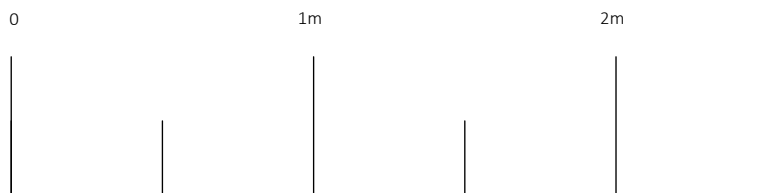


Meters @ scale 1:25

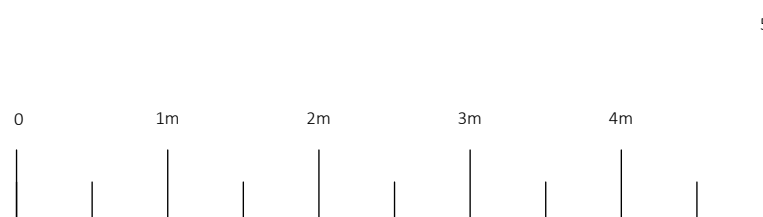

Meters @ scale 1:50

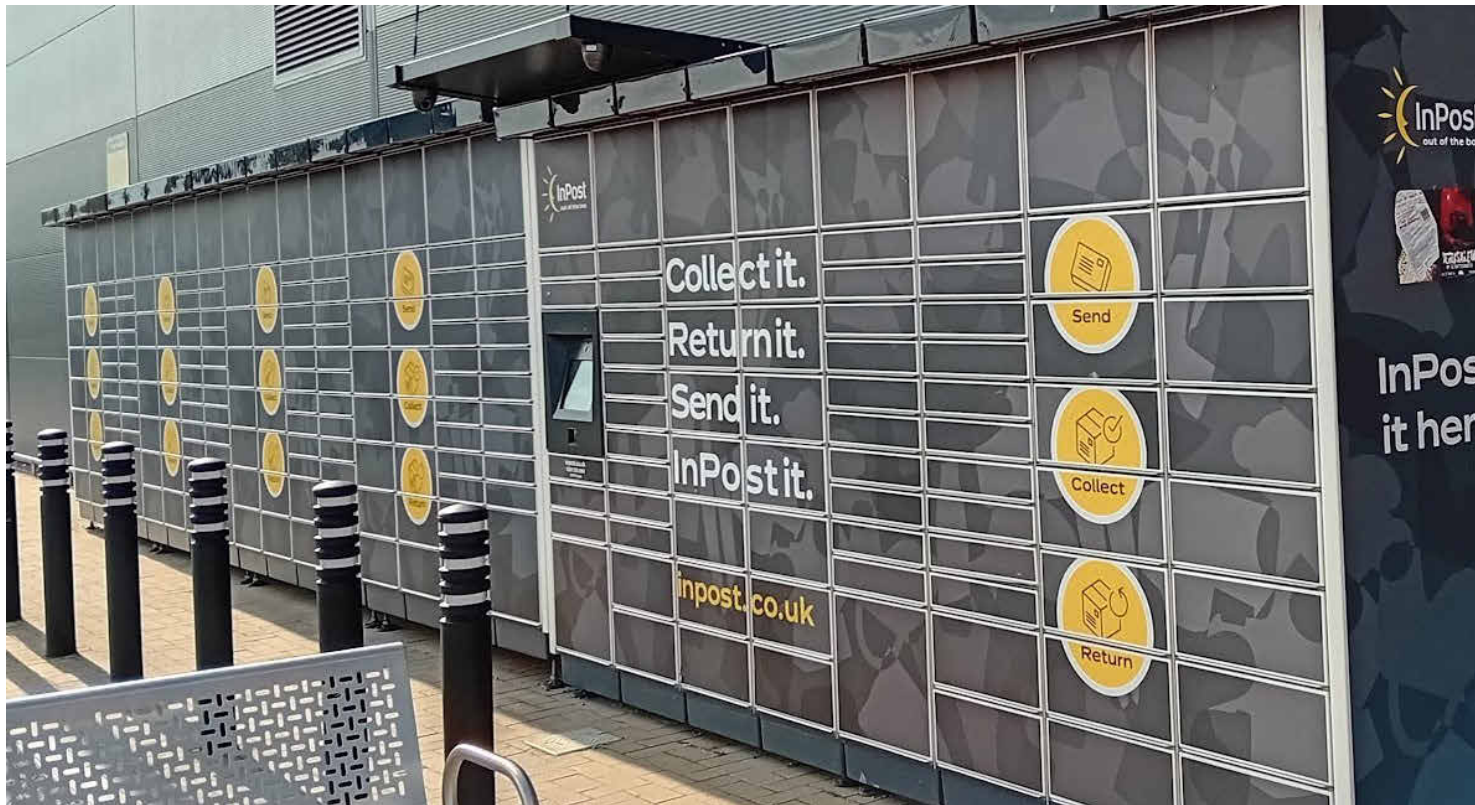


Proposed Photo

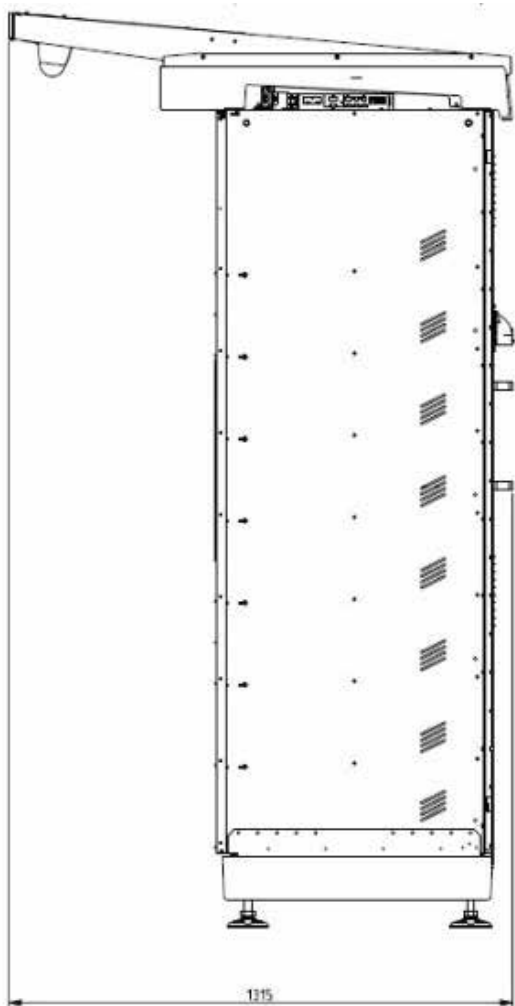

Proposed section post




Proposed Photo

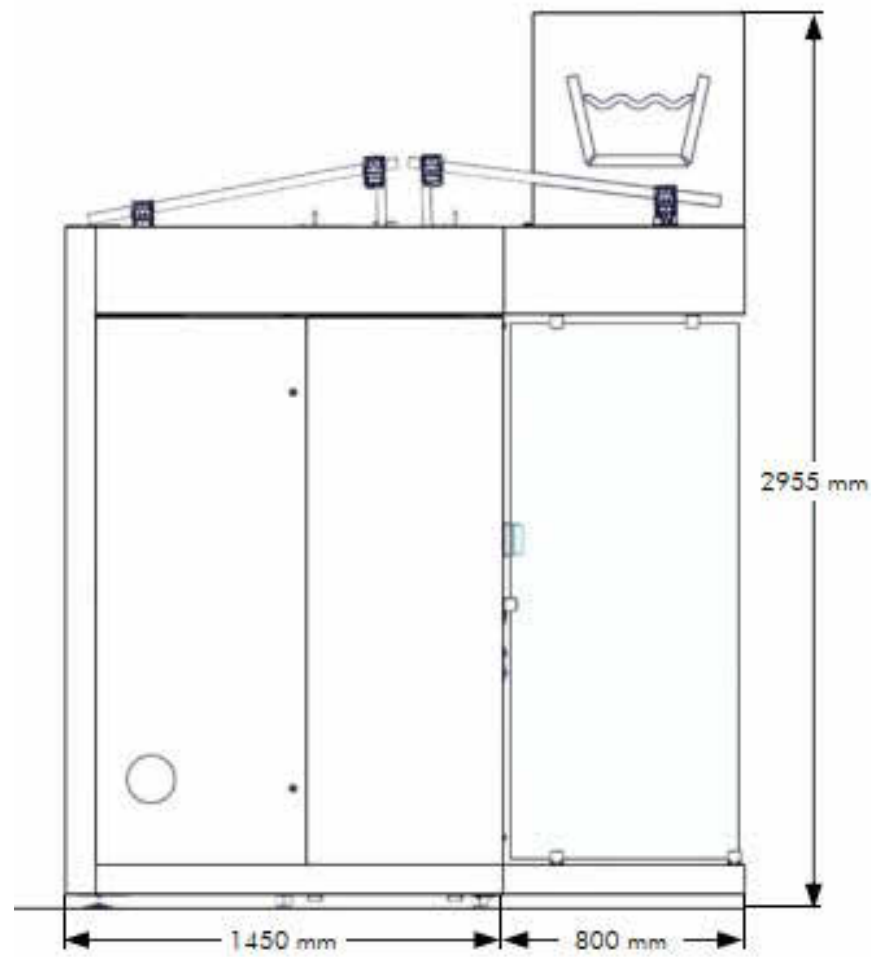


Proposed section Laundrette




Indicative 3D proposed

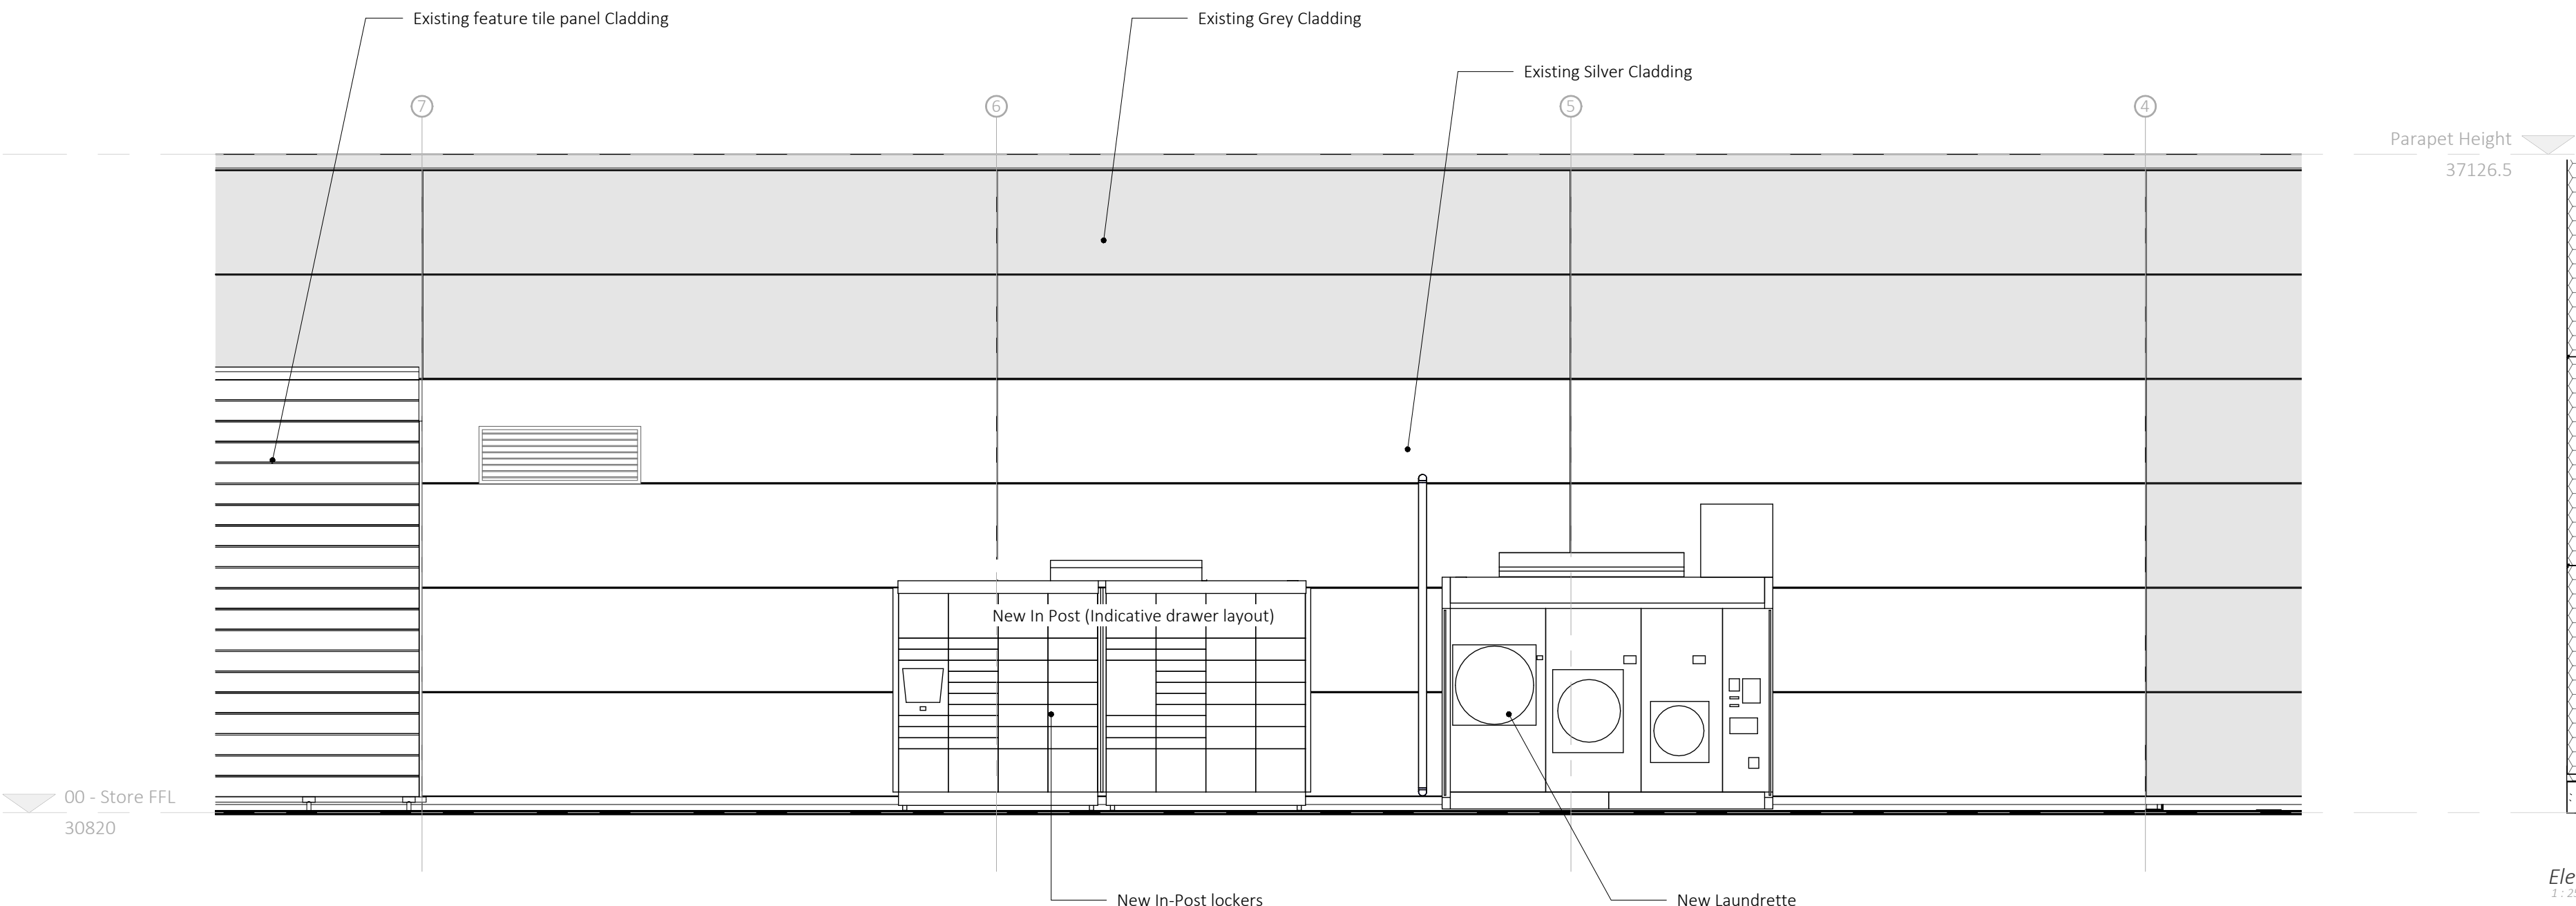

SW2 South West Elevation Proposed
1:50

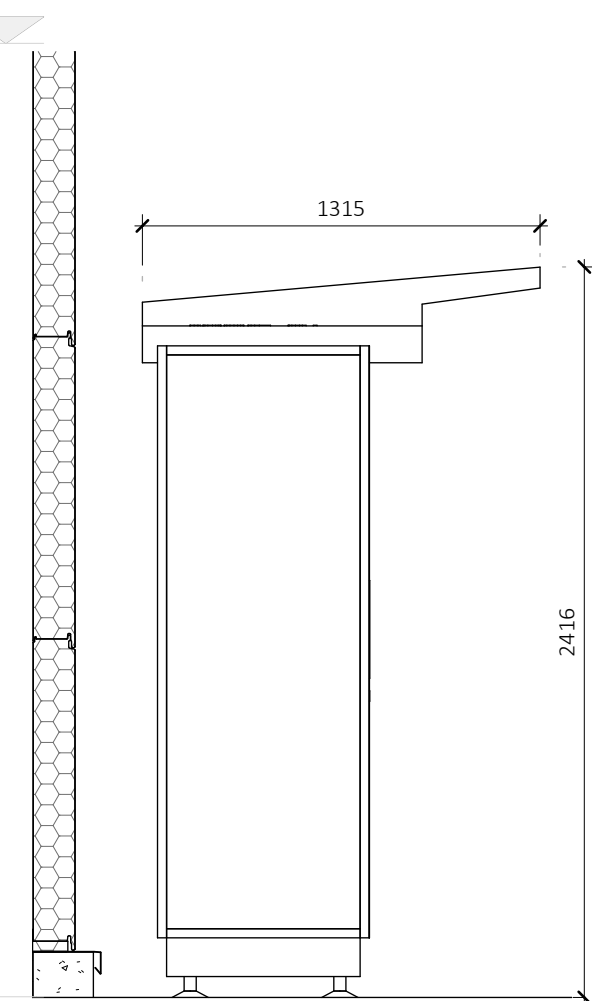

Elevation of lockers
1:50

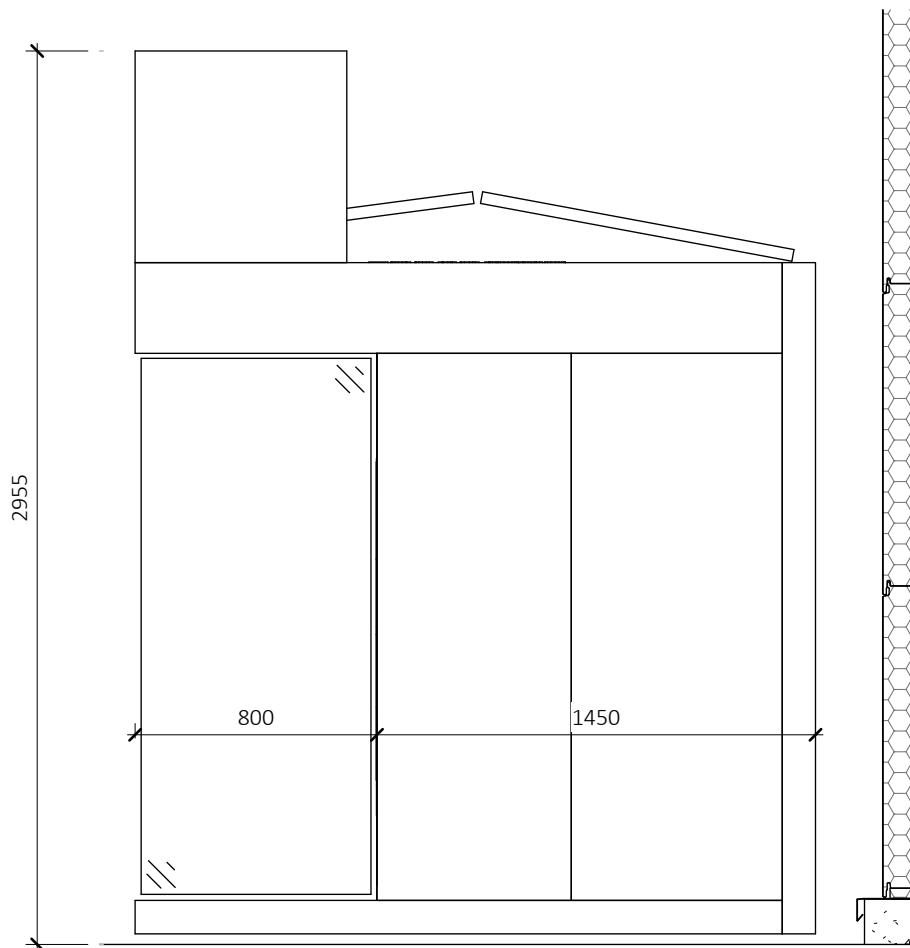

Elevation of laundrette
1:50

B	16/10/24	Elevations added	AH	CH
A	03/10/24	First issue for information	AH	CH
No	Date	Description	By	Ckd

CLIENT



Morrisons

PROJECT
Exeter Cranbrook

TITLE
GA Existing & Proposed Elevation

DRAWING STATUS
FOR INFORMATION

DRAWN AH CHECKED CH

SCALE As indicated @ A1

DATE 23/09/24

Whittam Cox
ARCHITECTS

Chesterfield / 01246 260 261
London / 02033 880 019
Leeds / 0113 468 2450
whittamcox.com

JOB NO. 220529 DRAWING NO. PL-101 REV B