


NE North East Elevation
1 : 100

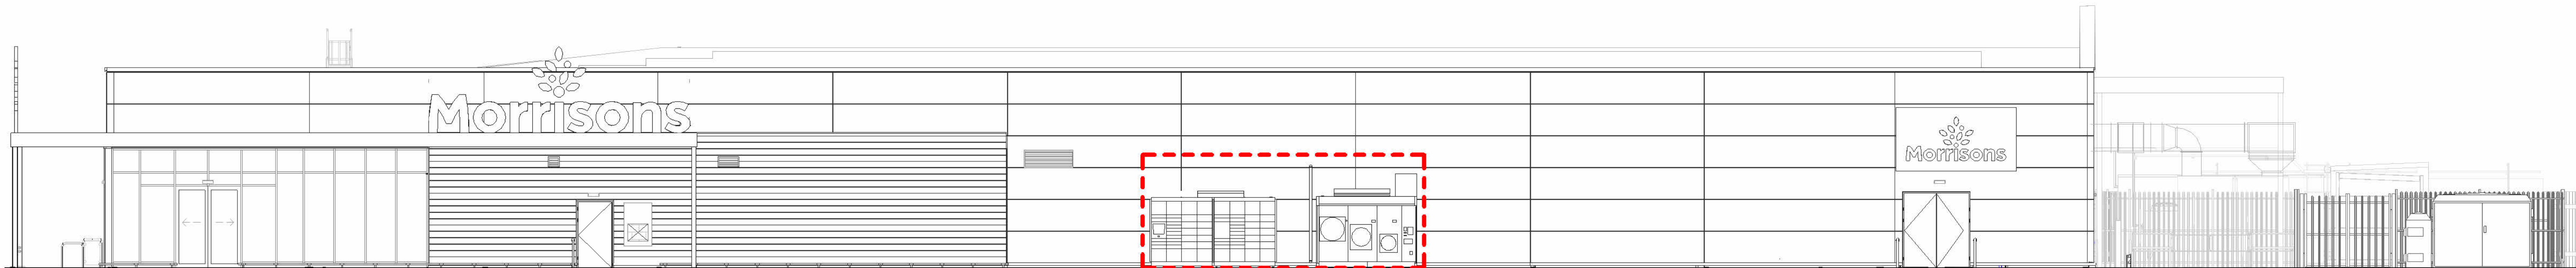


SW South West Elevation
1 : 100


New Proposed Equipment



NW North West Elevation
1 : 100

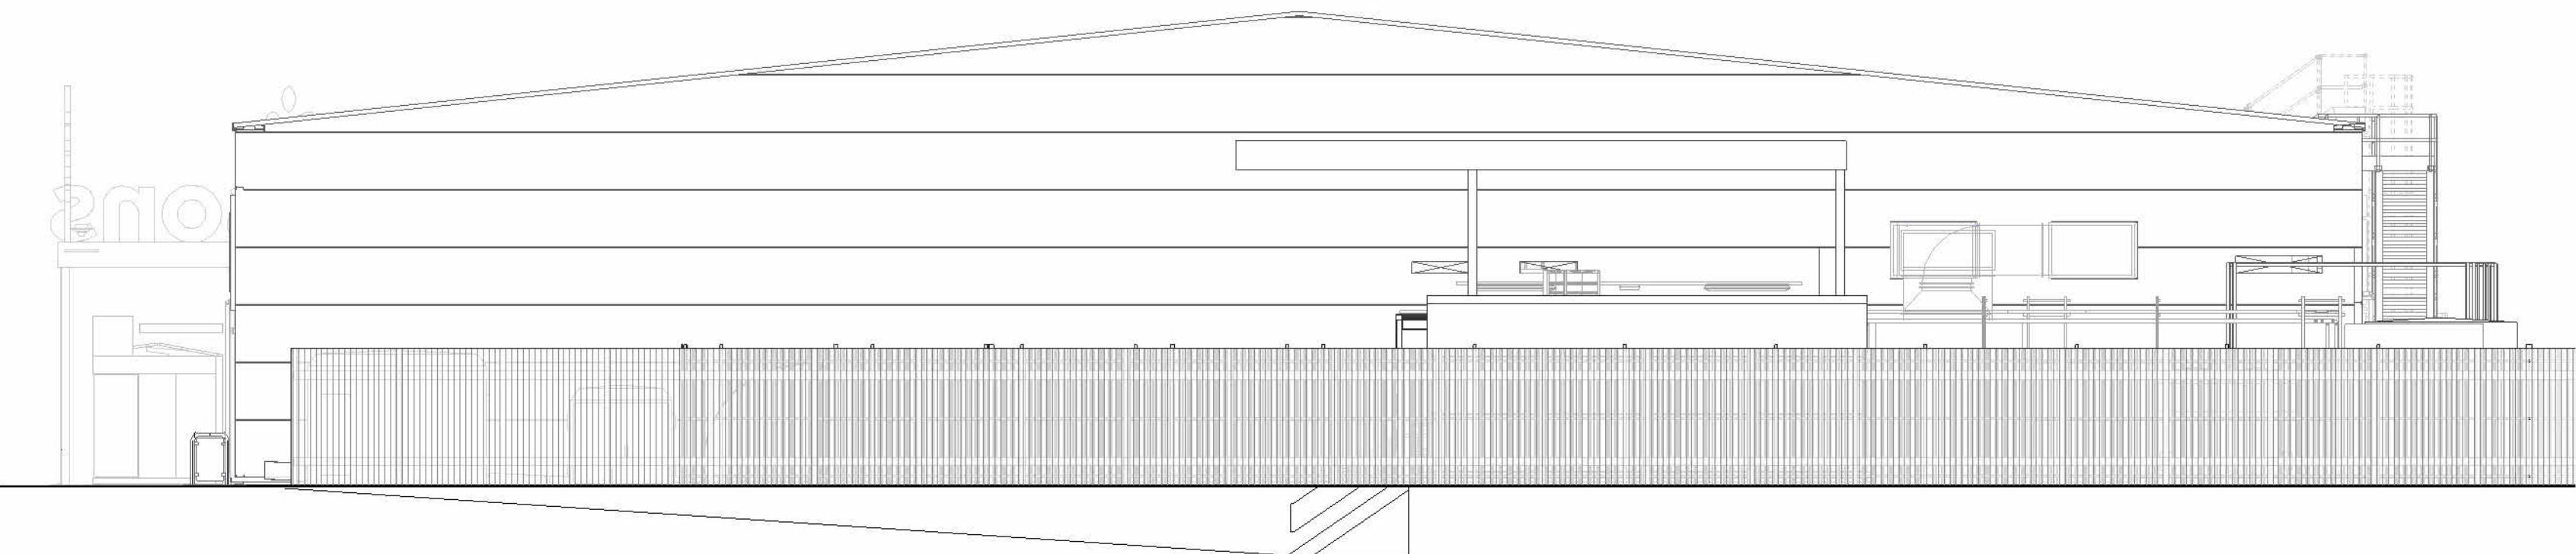

SE South East Elevation
1 : 100

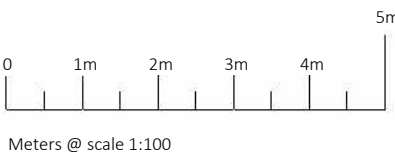

B	16/10/24	scalebar added	AH	CH
A	03/10/24	First issue for information	AH	CH
No	Date	Description	By	Ckd

CLIENT



PROJECT
Exeter Cranbrook

TITLE
GA Elevations

DRAWING STATUS

FOR INFORMATION

DRAWN	AH	CHECKED	CH
SCALE	1 : 100 @ A1		
DATE	23/09/24		

Whittam Cox
ARCHITECTS

Chesterfield / 01246 260 261
London / 02033 880 019
Leeds / 0113 468 2450
whittamcox.com

JOB NO.	DRAWING NO.	REV
220529	PL-102	B