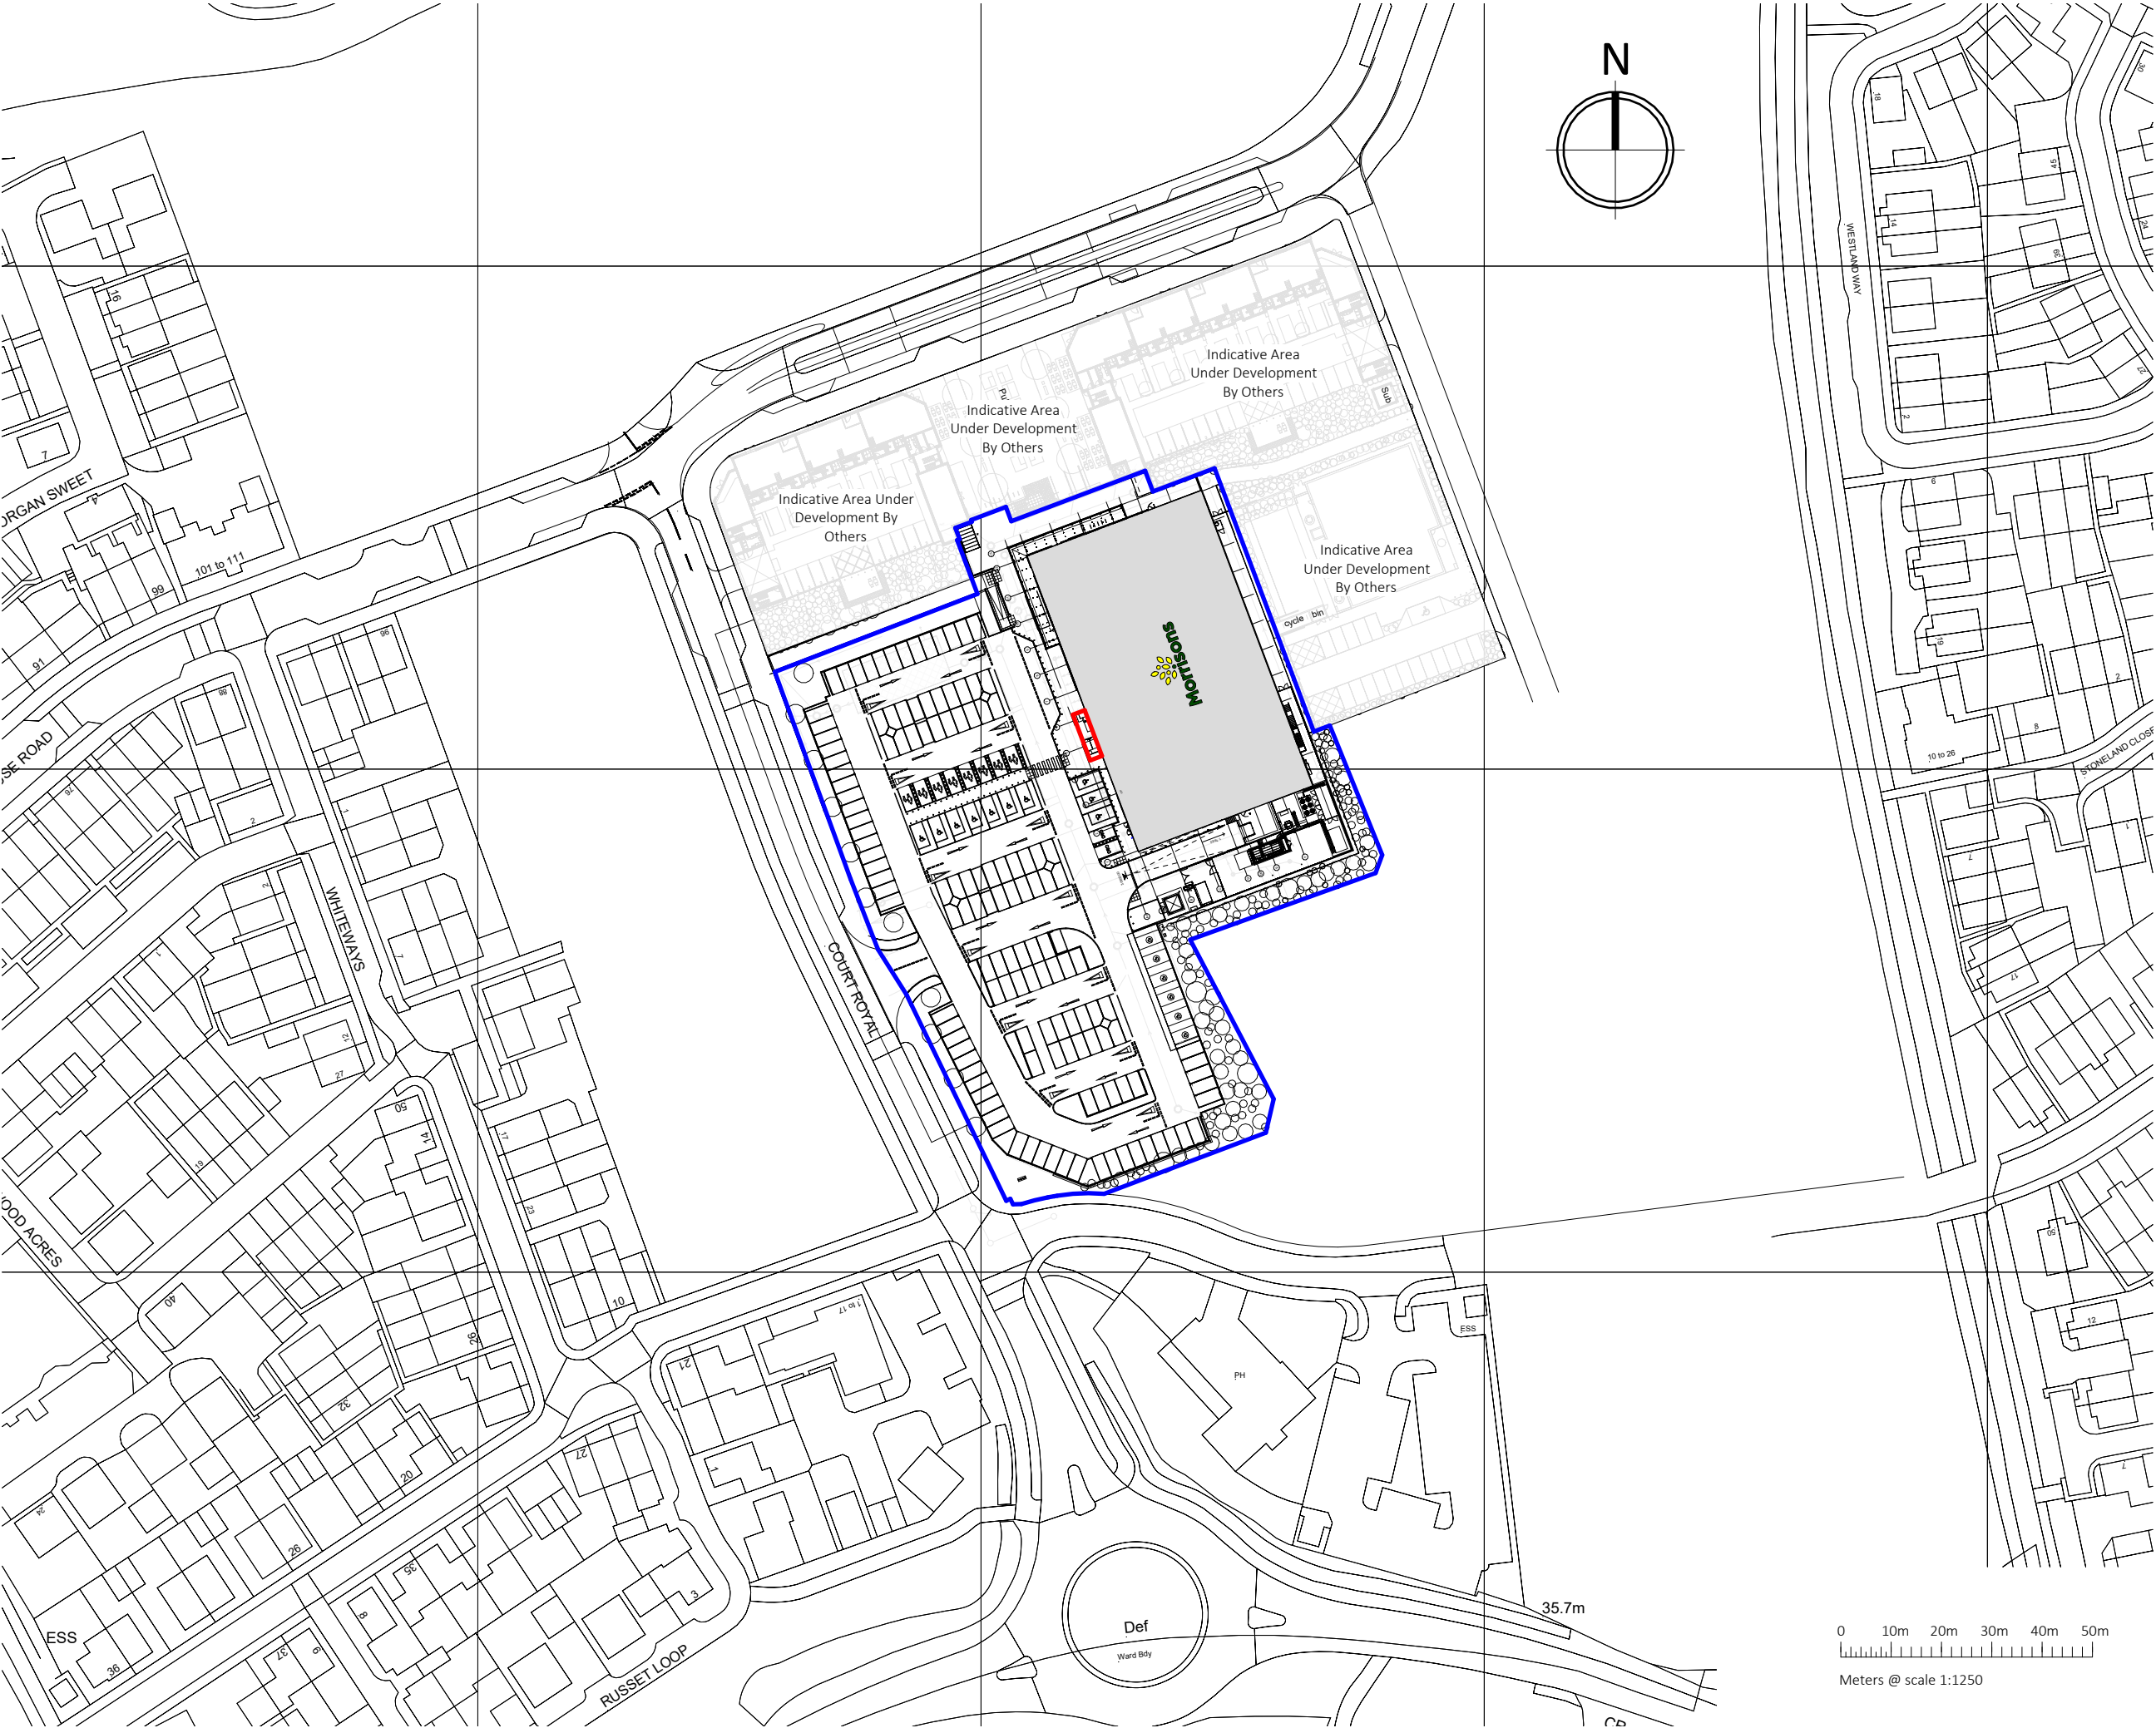


© Whittam Cox Architects - Disclaimer

This drawing is copyright of WCEC Group Ltd trading as Whittam Cox Architects, and shall not be reproduced nor used for any other purpose without the written permission of the Architects. This drawing must be read in conjunction with all other related drawings and documentation.

It is the contractors responsibility to ensure full compliance with the Building Regulations. Do not scale from this drawing, use figured dimensions only. It is the contractors responsibility to check and verify all dimensions on site. Any discrepancies to be reported immediately.

IF IN DOUBT ASK.

Materials not in conformity with relevant British or European Standards/Codes of practice or materials known to be deleterious to health & safety must not be used or specified on this project.

Legend

Blue Line indicates
EXISTING SITE BOUNDARY

Red Line indicates
AREA OF PROPOSED WORKS

Note: This drawing may be scaled
for planning purposes only

A	02/10/24	First issue for information	AH	CH
No	Date	Description	By	Ckd

CLIENT



PROJECT
Exeter Cranbrook

TITLE
Site Plan Proposed

DRAWING STATUS
PLANNING

DRAWN	AH	CHECKED	CH
-------	----	---------	----

SCALE
1 : 1250 @A3

DATE
02/10/24



Chesterfield / 01246 260 261
London / 02033 880 019
Leeds / 0113 468 2450

whittamcox.com

JOB NO.	DRAWING NUMBER	REV
220529	PL-02	A