




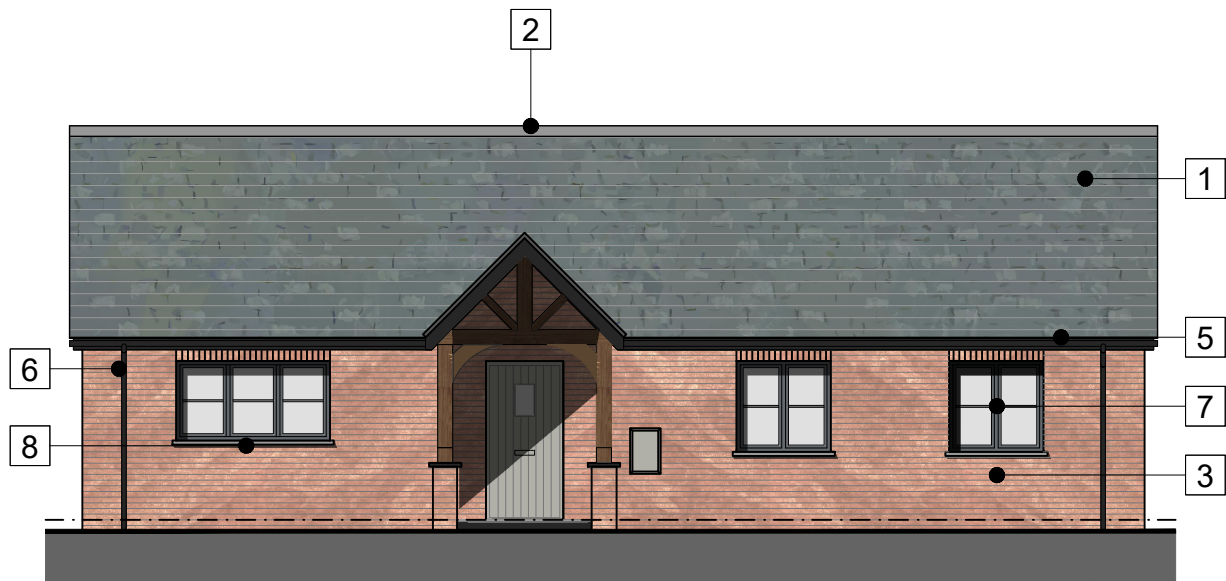


FRONT ELEVATION

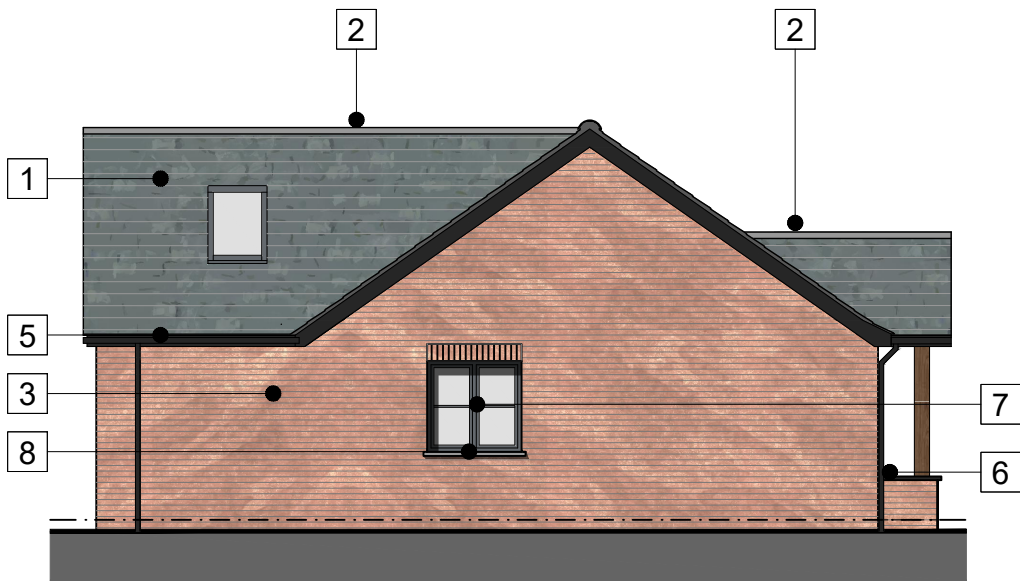


SIDE ELEVATION

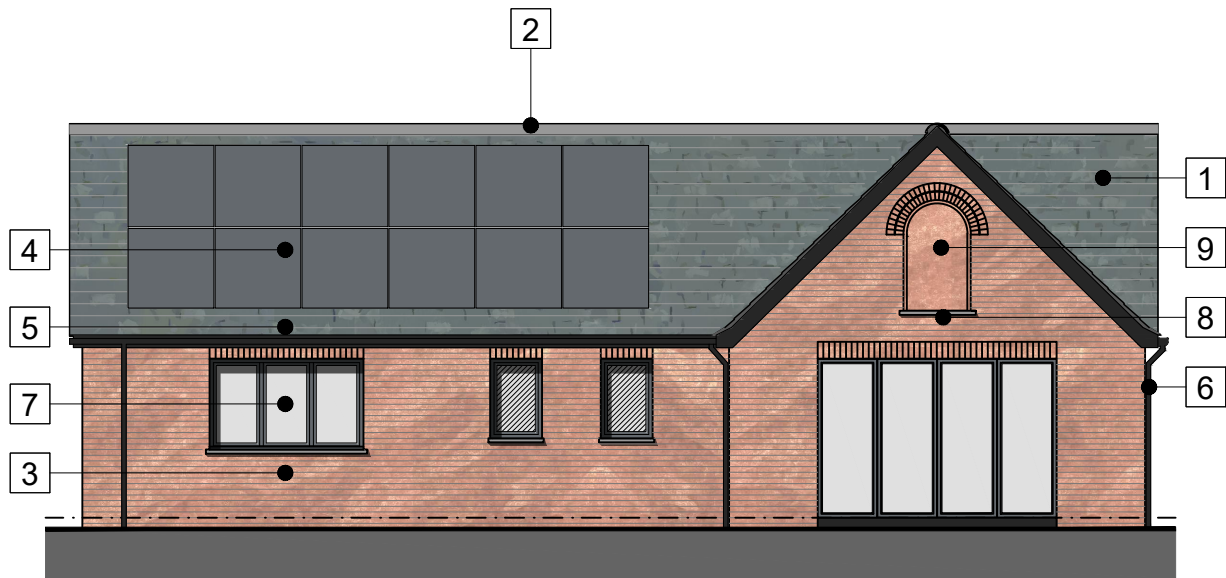

REAR ELEVATION

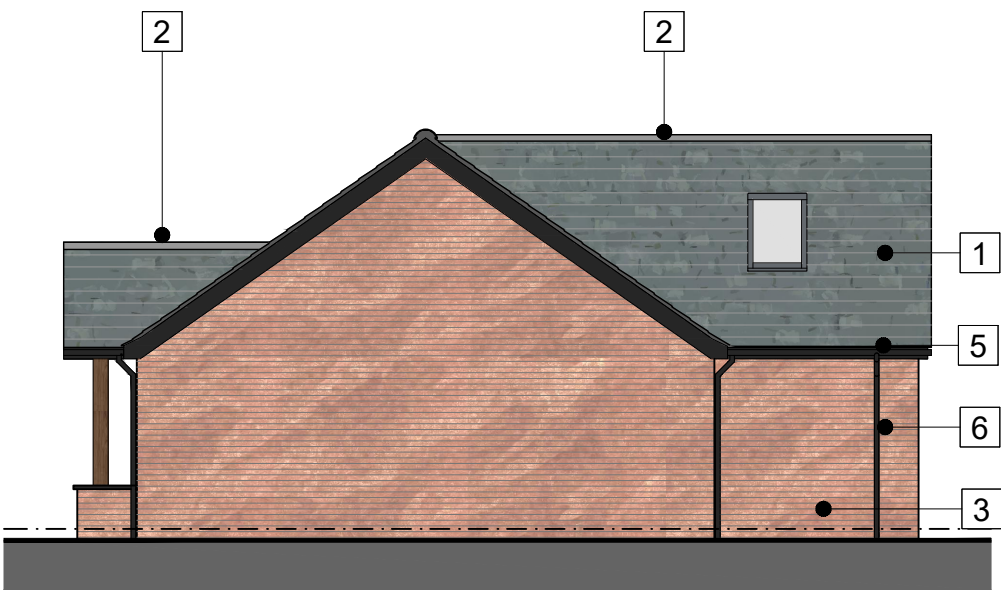

SIDE ELEVATION

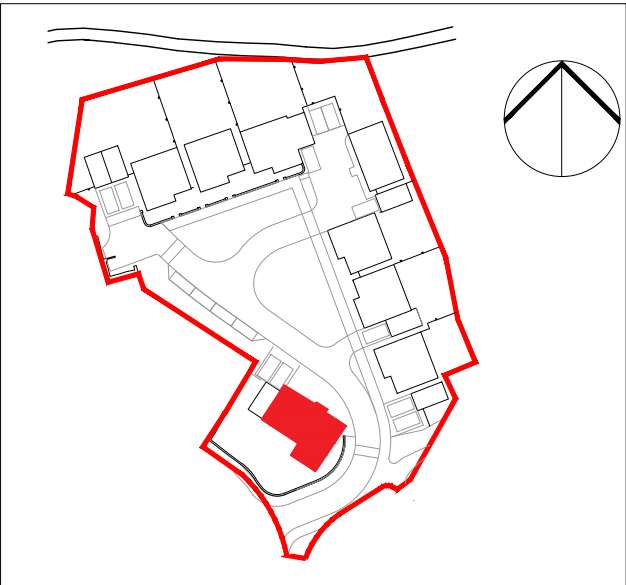

Plot Orientation Plan

Variation 1 - Rendered plot
As:8
Opp:

Materials Legend

- 1. Grey concrete interlocking roof tile.
- 2. Grey half round ridge tile
- 3. Face brickwork
- 4. PV/Solar Array
- 5. Anthracite grey fascia & soffits
- 6. Black half round rainwater downpipes
- 7. Anthracite UPVC double glazed window
- 8. Grey slate sub-cills
- 9. Decorative brick - window blank



Perspective

Indicative only, elevations take precedence

HT THYME - 3 BED 6 PERSON BUNGALOW - GROSS INTERNAL FLOOR AREA - 103.2 sq.m / 1110 sq.ft



Project: Tillhouse Farm, Cranbrook
Title: Proposed Elevations - Thyme
Client: Barleywood Homes
Date: October 2024
Drawn by: BS
Checked by: DMA
Scale: 1:100 @ A3
Drawing No.: 24013_HT THYME__02

Rev.:/



Long Barn
Barton Lane, Shillingford Abbot
Exeter, Devon
EX2 9QQ