





GROUND FLOOR PLAN

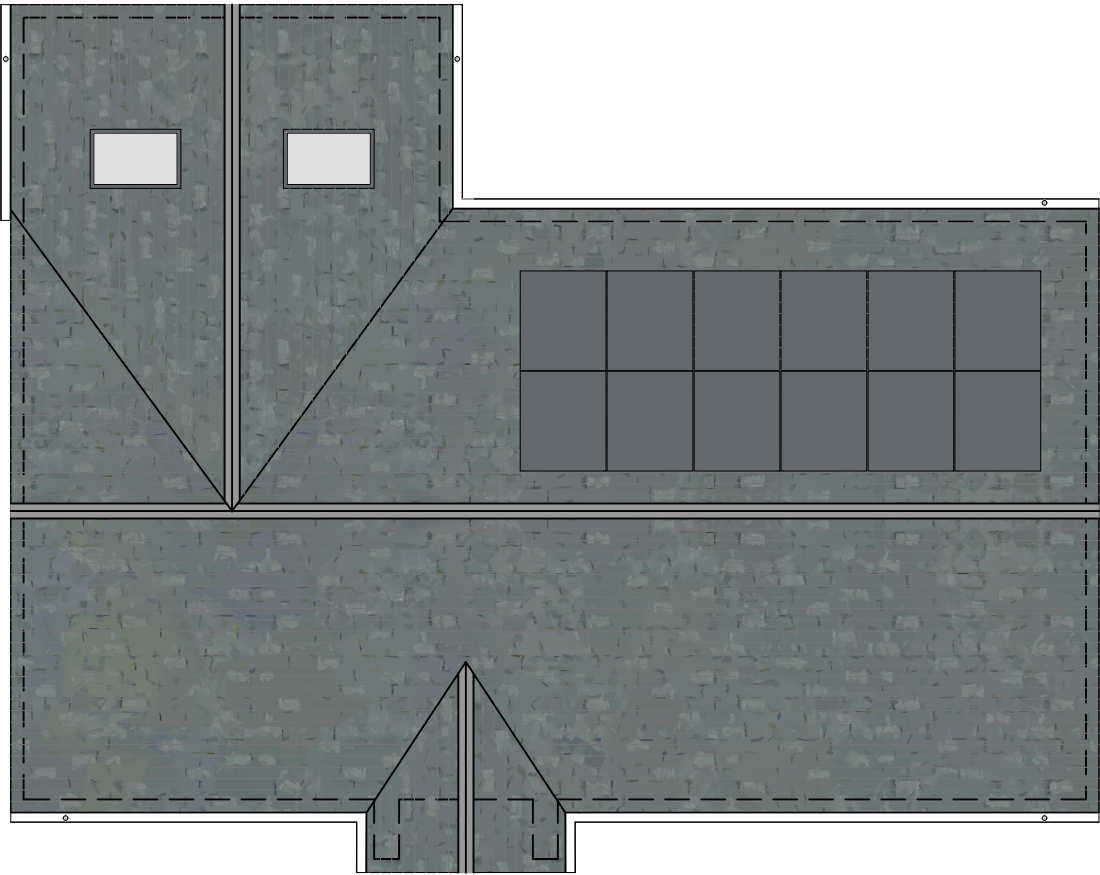

ROOF PLAN

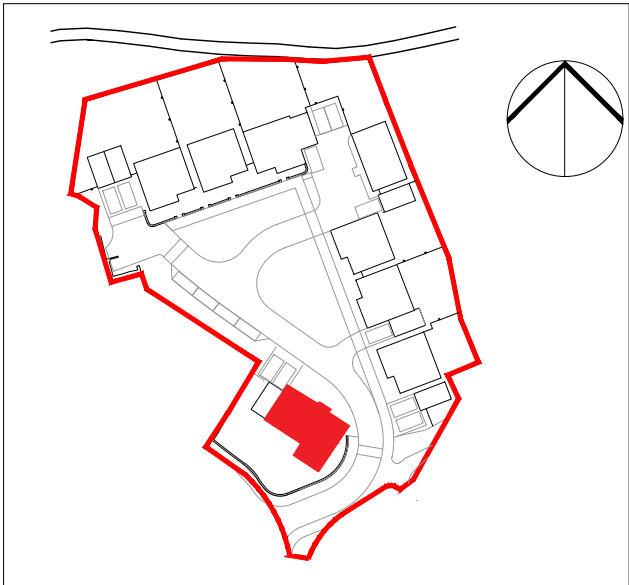

Plot Orientation Plan

Variation 1
As: 8



Perspective

Indicative only, elevations take precedence

HT THYME - 3 BED 6 PERSON BUNGALOW - GROSS INTERNAL FLOOR AREA - 103.2 sq.m / 1110 sq.ft



Project: Tillhouse Farm, Cranbrook
Title: Proposed Plans - Thyme
Client: Barleywood Homes
Date: October 2024
Drawn by: BS
Checked by: DMA
Scale: 1:100 @ A3
Drawing No.: 24013_HT_THYME_01

Rev.: A



Long Barn
Barton Lane, Shillingford Abbot
Exeter, Devon
EX2 9QQ