

Scale Bar - A1

1:20 - 0

200mm

400mm

600mm

800mm

1000

1200

1400

1600

1800

2000

1:100-0

1m

2m

3m

4m

5m

6m

7m

8m

9m

10m

1:50 - 0

1m

2m

3m

4m

5m

1:5 - 0

100mm

200mm

300mm


400mm

500mm

Safety, Health & Environment Information

In addition to the hazards / risks normally associated with the types of work detailed on this drawing take note below. It is assumed that all works on this drawing will be carried out by a competent contractor, working, where appropriate, to an appropriate method statement.

Construction risks	Maintenance/Cleaning risks	Demolition/Adaption risks

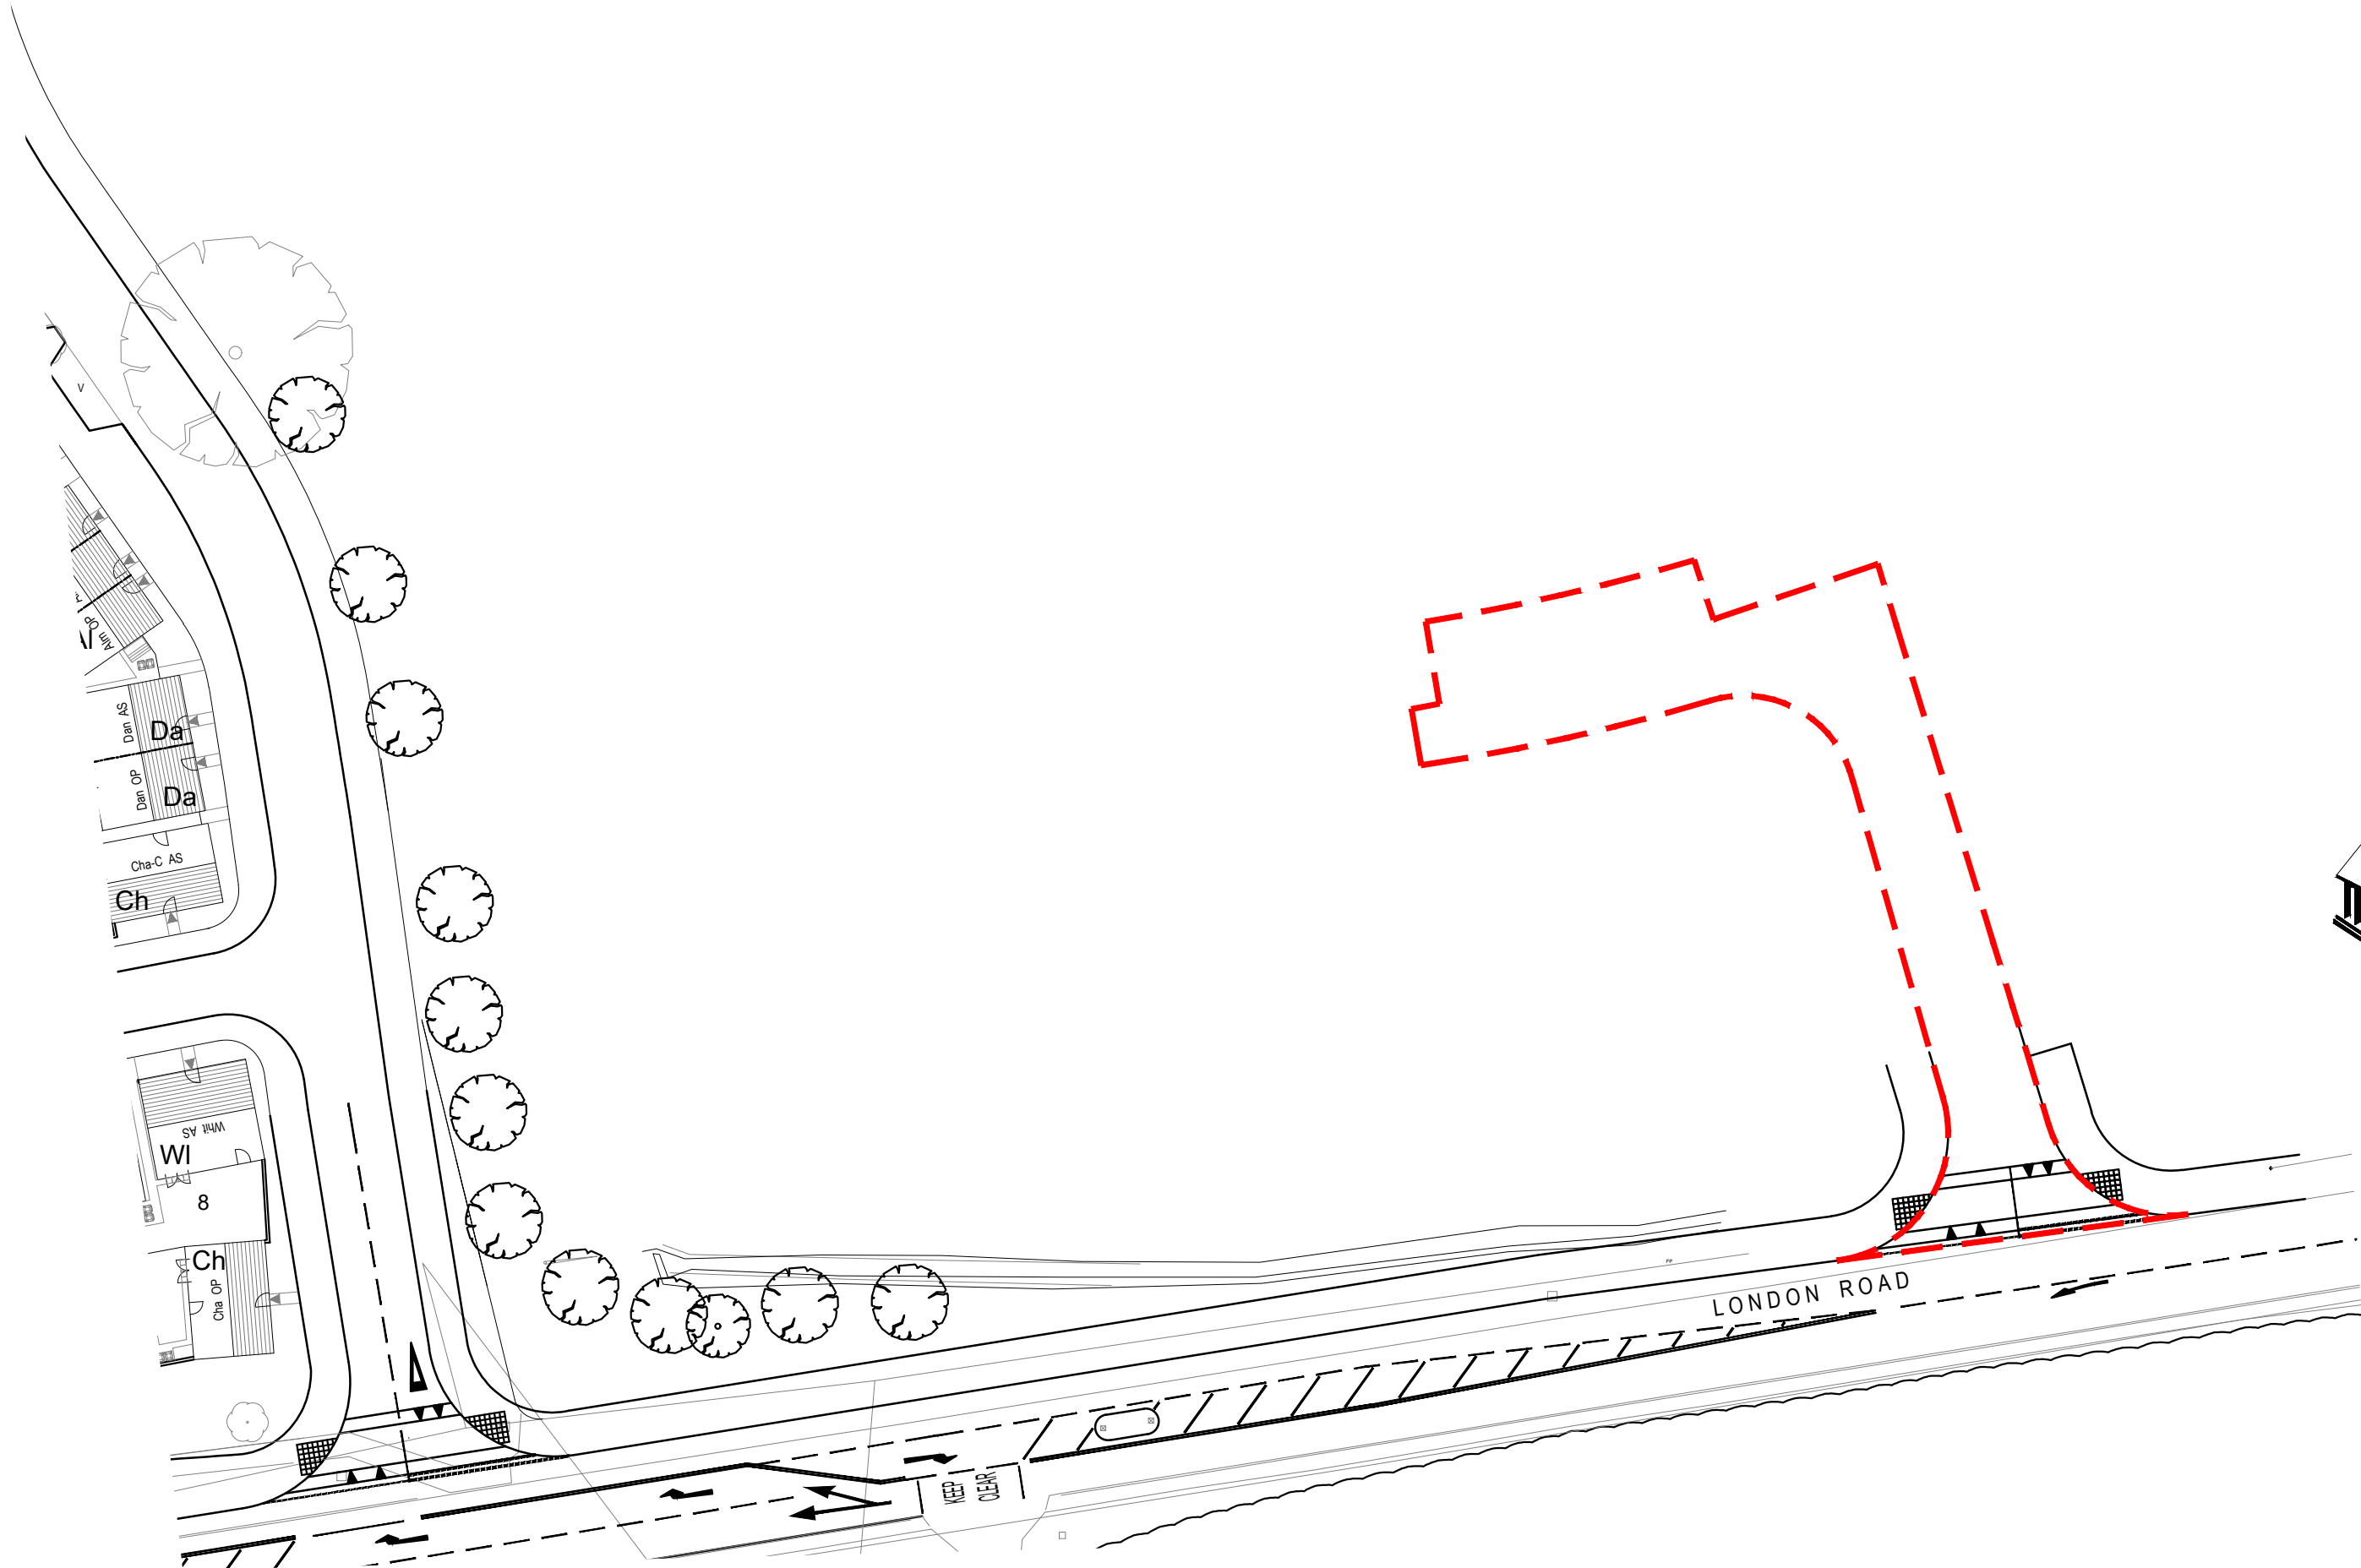

C1	Planning Issue	Ns		12.01.24
Rev	Description	By	Ckd	Date



PERSIMMON
Together, we make a home

Project:
Ingram Land, Cranbrook
Drawing Title:
SALES CABIN LOCATION PLAN

Scale	Drawn	Checked	Approved
1:500@A2	Ns Jan 2024	-	-
Project No.	Drawing No.	Revision	
2021-INGR (AAH5729)	9334	C1	

Persimmon Homes South West Ltd
Mallard Road
Sowton Trading Estate
Exeter
Devon. EX2 7LD

Tel: 01392 252541
Fax: 01392 430195

www.persimmonhomes.com