


Cranbrook Town Council - Ingram Sports Pitches

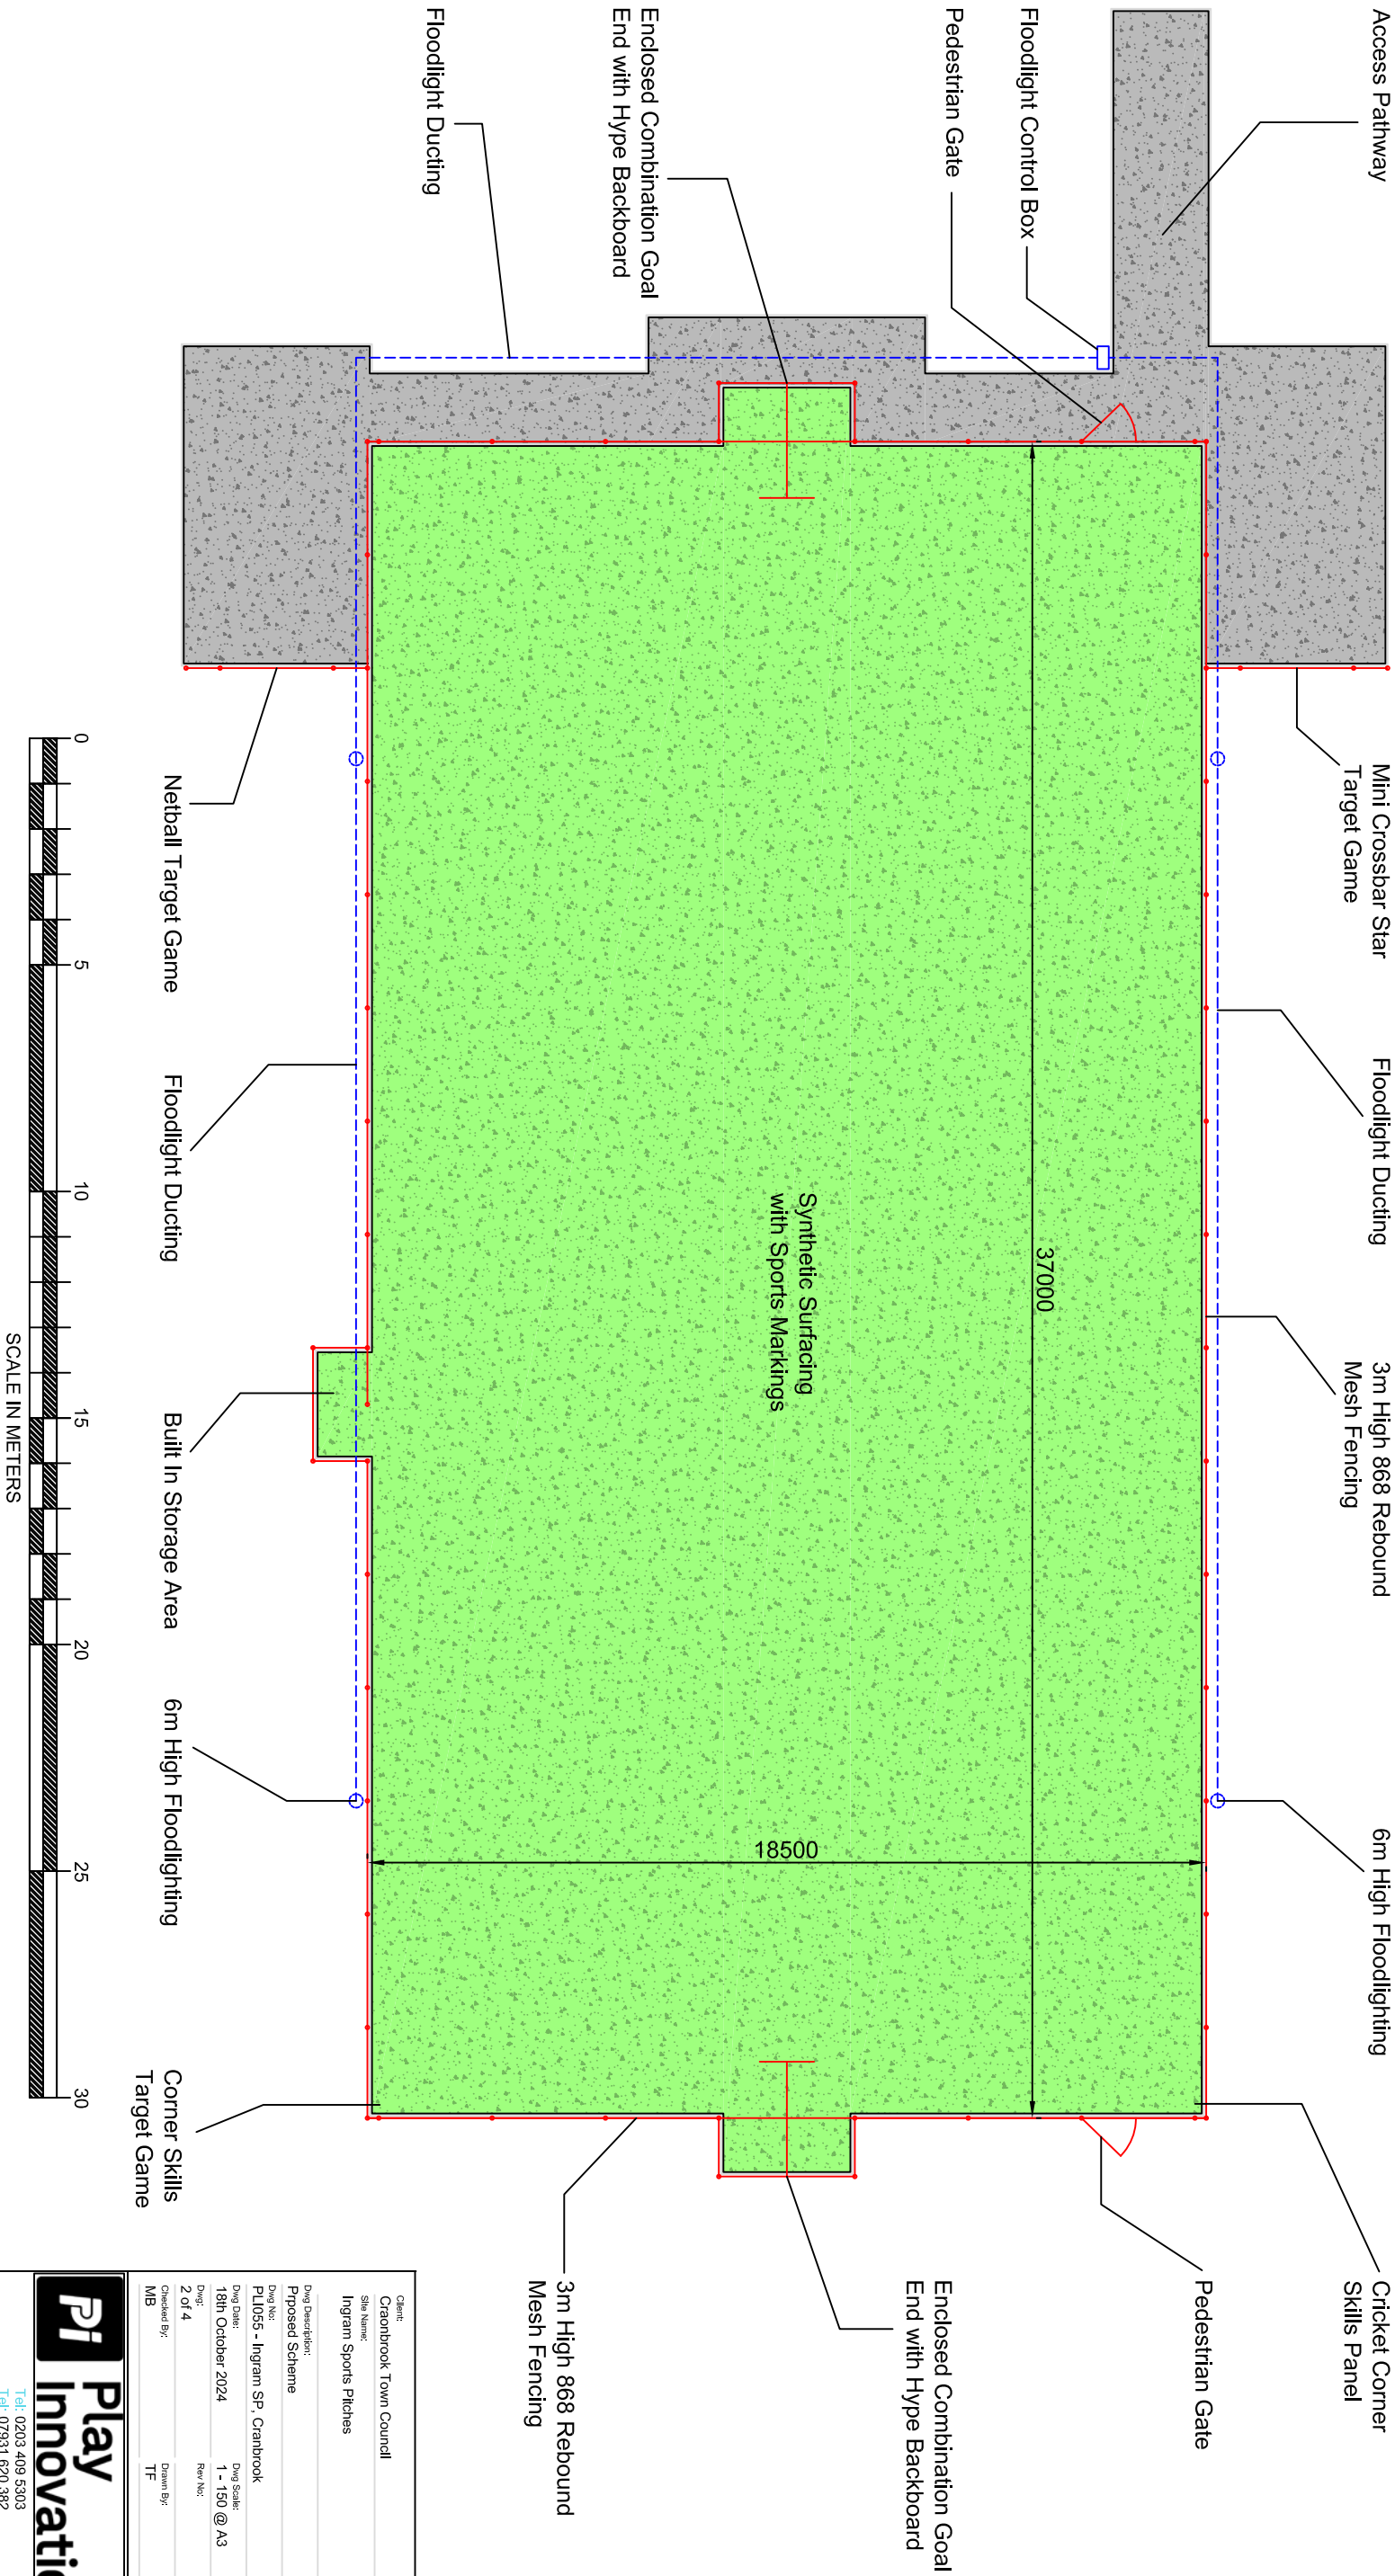

Client: Cranbrook Town Council	
Site Name: Ingram Sports Pitches	
Dwg Description: Proposed Scheme	
Dwg No: PL1055 - Ingram SP, Cranbrook	
Dwg Date: 18th October 2024	
Dwg Scale: 1 - 150 @ A3	
Dwg: 2 of 4	
Checked By: MB	Drawn By: TF



Tel: 0203 409 5303  
Tel: 07931 620 382  
E-mail: marco.boj@playinnovation.co.uk  
Web: www.playinnovation.co.uk

PLEASE DO NOT SCALE  
Please refer to Play Innovation and manufacturer installation drawings and documentation. If in any doubt please contact Play Innovation.