


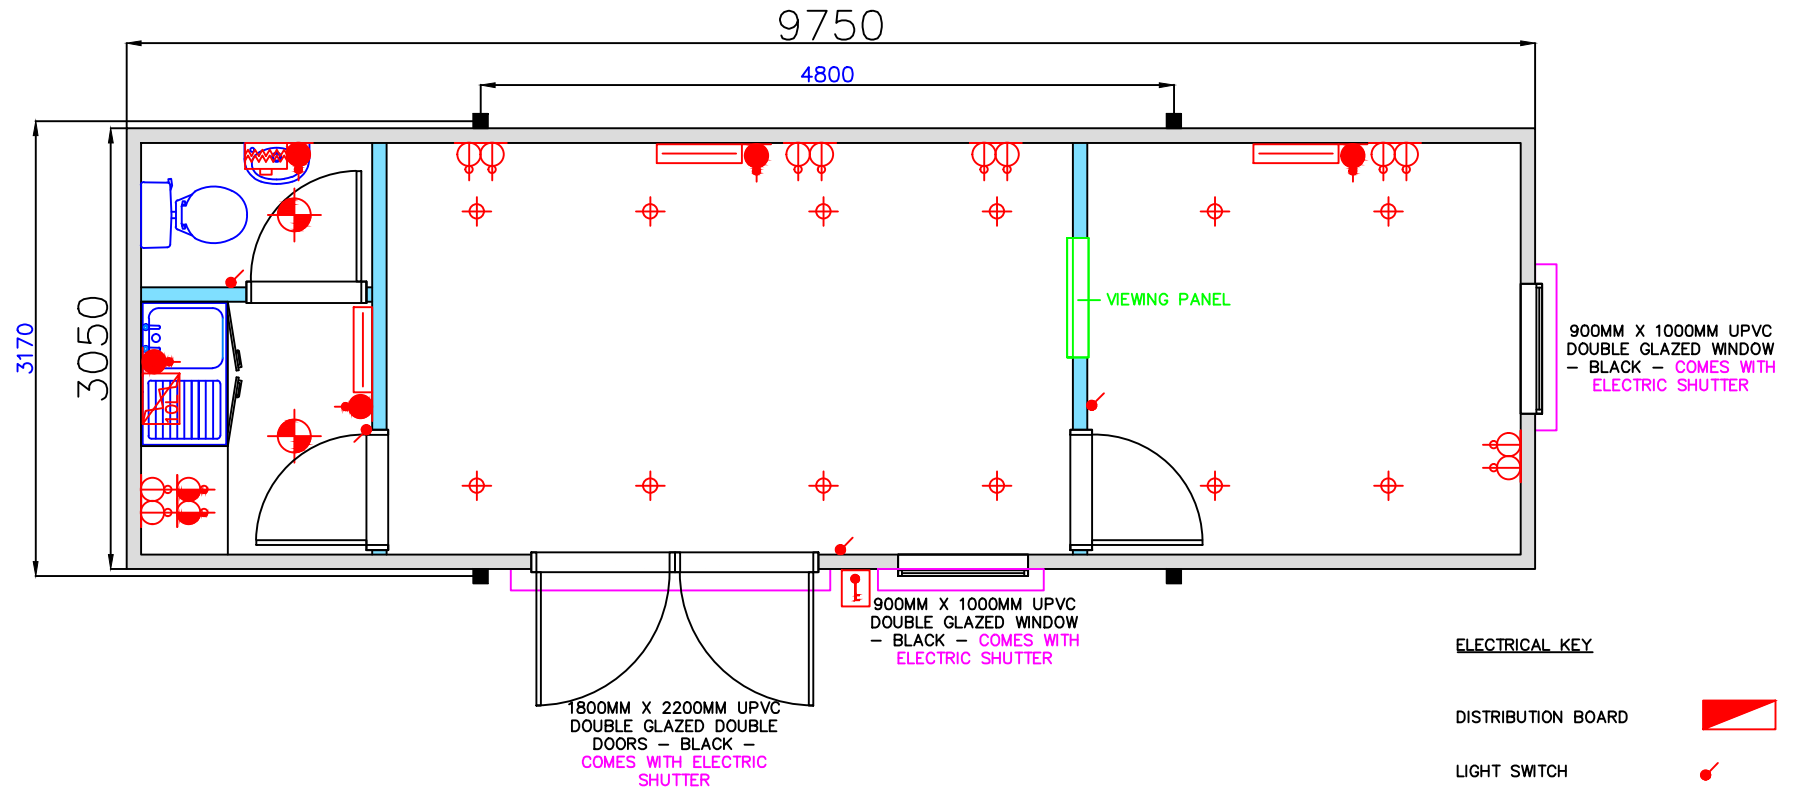

SPECIFICATION

EXTERNAL FINISH -

- MAIN BODY: RED WESTERN CEDAR CLADDING
- FACIA, LEGS, CORNERS: BLACK

INTERNAL FINISH -

WHITE VINYL FACED PLASTERBOARD

FLOORING -

TBC

INTERNAL DOORS -

SAPELE VENEER WOOD EFFECT

EXTERNAL DOORS -

1800MM(W) X 2200MM(H) UPVC FRAMED DOUBLE GLAZED - BLACK

WINDOWS -

900MM(W) X 1000MM(H) UPVC FRAMED DOUBLE GLAZED - BLACK

ELECTRICAL KEY

DISTRIBUTION BOARD



LIGHT SWITCH



KEY SWITCH (SHUTTERS)



LED SPOT LIGHTS



LED BULKHEAD LIGHTS



PANEL HEATER



DOUBLE SOCKET



DOUBLE SOCKET (ABOVE WORKTOP)



10L WATER HEATER (UNDER SINK)



OVER SINK WATER HEATER



REV	DESCRIPTION	ITEM	CHG	DATE



Britcab
www.ukcabins.com

Britcab Ltd
Moor Lane Industrial
Estate
Tholthorpe
York
01759 301725

SCALE 1:50 (A4)



DRAWN

TD

THIS DRAWING IS PROPERTY OF BRITCAB LTD.
IT MUST NOT BE COPIED IN WHOLE OR IN PART OR
SENT TO A THIRD PARTY WITHOUT WRITTEN CONSENT

DRG. No.
001

DATE 08/12/23

PLAN LAYOUT