


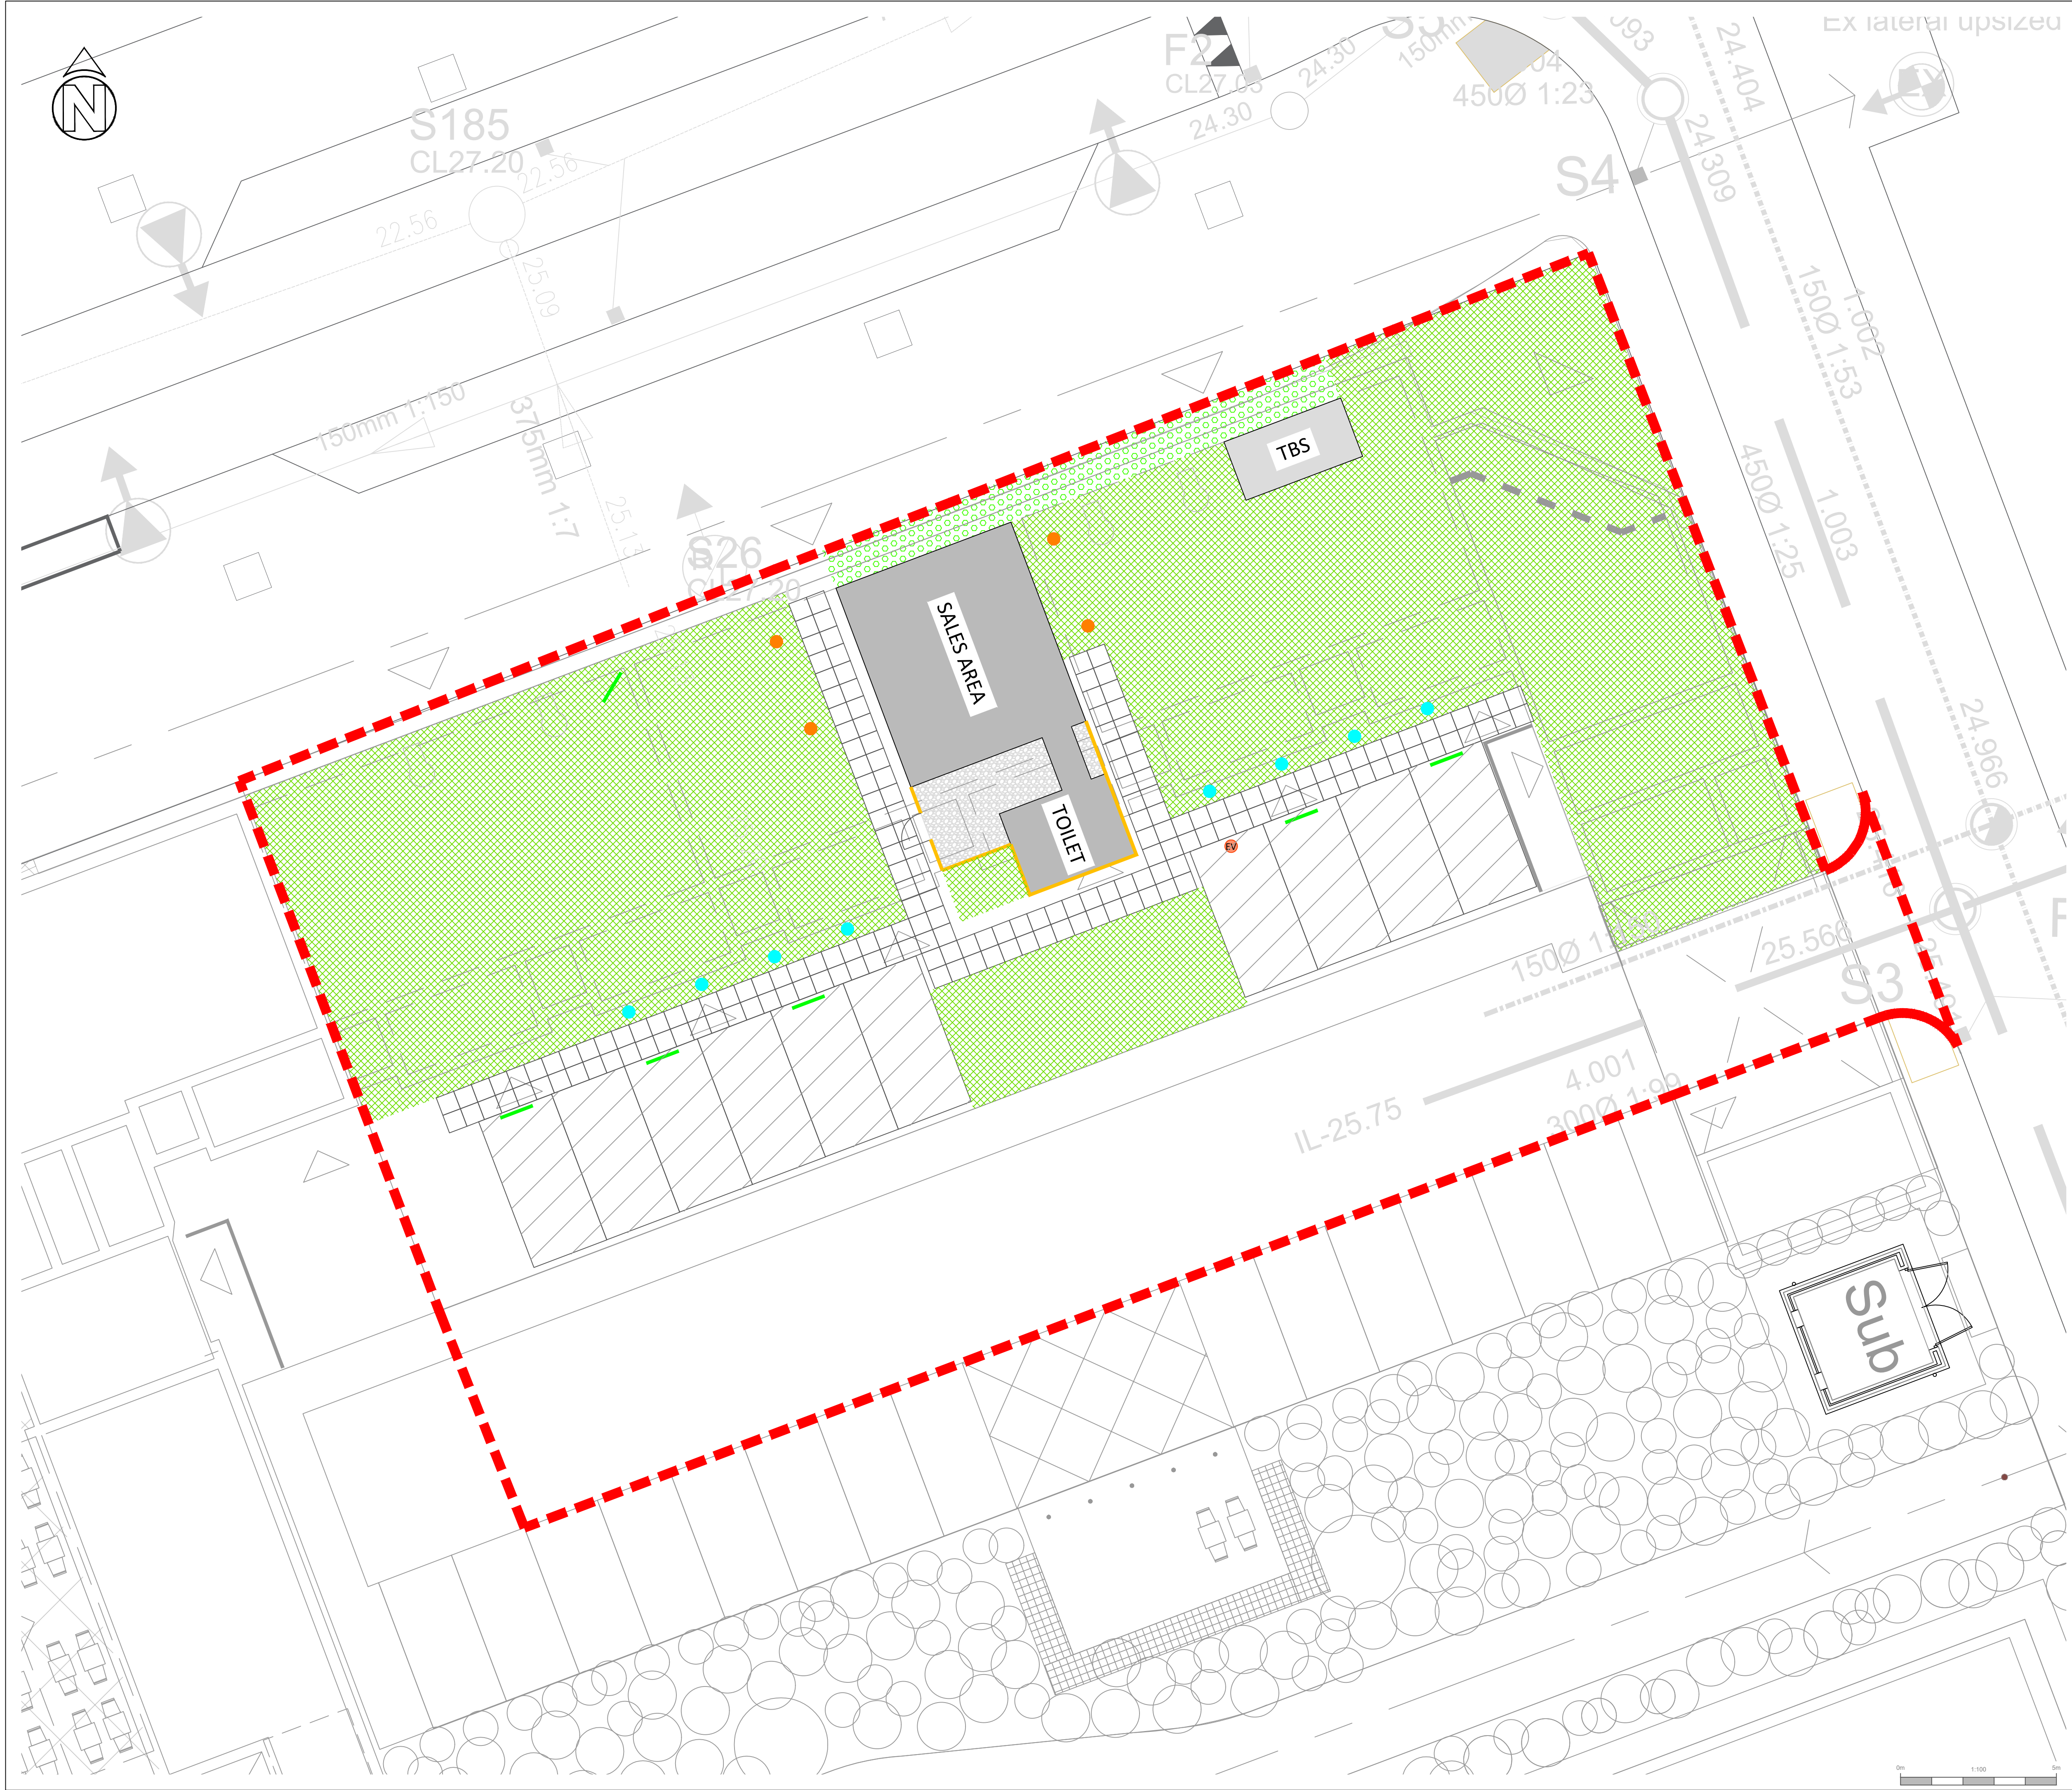

- LEGEND:**
- SALES CENTER AND TOILET BLOCK
 - GROUND FLOOR FLOOD LIGHTS
 - BOLLARD LIGHTS
 - EV CHARGER
 - 1.8 FEATHER EDGE FENCING
 - SALES SIGNAGE
 - FLAGS
 - TBS
 - 600x600 SLABS
 - 10 SALES PARKING SPACES (TO BE WORKED OUT ON SITE)
 - LANDSCAPING
 - GRAVEL
 - GATE
 - RED LINE BOUNDARY
 - LANDSCAPING / PLANTING

E	23.10.24	REDLINE UPDATED / PLANTING SHOWN	DJ	
D	14.10.24	BOUNDARY ADDED	DJ	
C	30.09.24	REVISED TO SALES COMMENTS	DJ	
B	19.09.24	EV DUCTING ADDED	DJ	
A	14.08.24	ISSUED FOR INFORMATION	DJ	
Rev	Date	Details	By	Chkd



Taylor Wimpey Exeter Ltd.
4 Capital Court, Sowton Industrial Estate,
Exeter, Devon, EX2 7FW
Tel: 01392 367267 | Web: www.taylorwimpey.co.uk

Project Name
CRANBROOK TOWN CENTRE

Drawing Title
SALES CABIN LAYOUT

Drawing Status FOR INFORMATION ONLY				
Scale 1:100	Size A1	Date 08/24	Drawn DJ	Checked
Project Number 20970		Drawing Number 0103_02		Revision E