



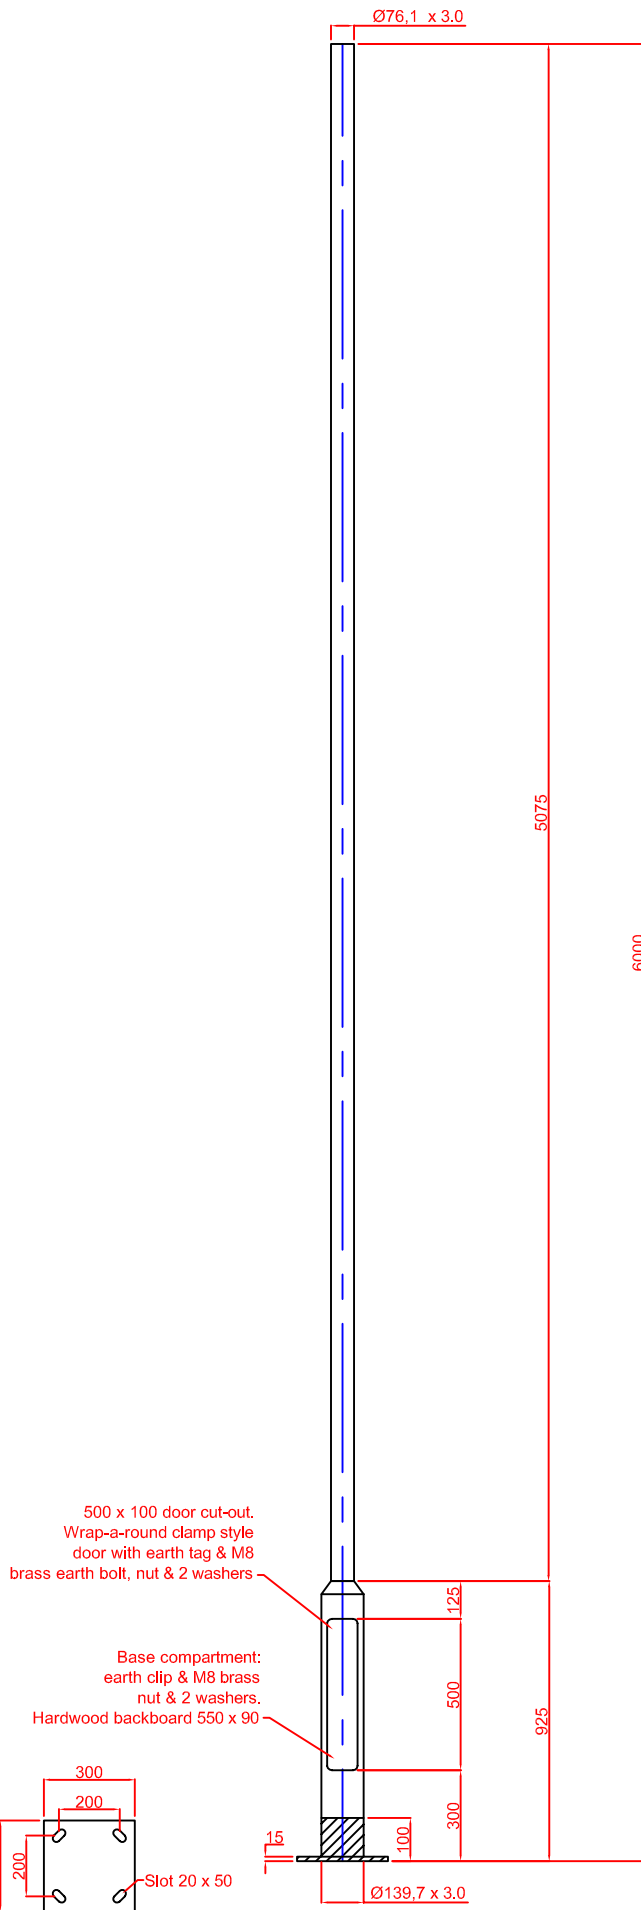

Material: BS EN 10219 or equivalent
 Design: BS EN 40
 Finish: Galvanise to BS EN 1461:1999
 + external bitumen root
 Welding: In accordance with BS 5135
 Procedures to BS EN 288
 Welders qualified to BS EN 287

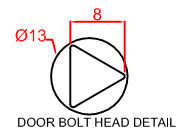

Detail of change:	C 20x50 slot was 25x50 7-6-2013 RH
Detail of change:	B 6000 was 5700, 5075 was 4775 30-03-2010 RH
Detail of change:	D Bitumen root added RH 9-7-2016
© ALL RIGHTS RESERVED KINGFISHER LIGHTING LTD 2007	



Title:	6CT76FP Lighting Column			
Drawn:	RJH	Drawing No:	KL 3173F	
Date:	30/01/2007		Issue:	E
Material:	BS EN 10219 or equivalent			
All dimensions in mm(unless otherwise stated)				